
 



AME100HV (2ND STAGE)
FIXED LOUVRE
FRONT ELEVATION


			Austral Monsoon Building Products Pty Ltd PTY LTD ACN 083 857 452 ACN 083 857 452 181-185 COBALT STREET, CAROLE PARK, QLD 4300 PO BOX 230, CAROLE PARK, QLD 4300	IF IN DOUBT - ASK 3rd ANGLE PROJECTION 	Project	Material: ALUMINIUM	Drawn: AKT 20.03.14	Job No.	
					Client	Finish: CLEAR ANODISED OR POWDERCOAT	Checked:	Dwg Sheet No.	
			These drawings are the property of Austral Monsoon Building Products and are not to be reproduced in whole or part without permission of Austral Monsoon Building Products Pty Ltd. A.C.N. 083 857 452 © Copyright 1999	Description AME100HV FIXED LOUVRE FRAME FRONT ELEVATION		Approved:	09		
Rev	Description	Date			Scale:				

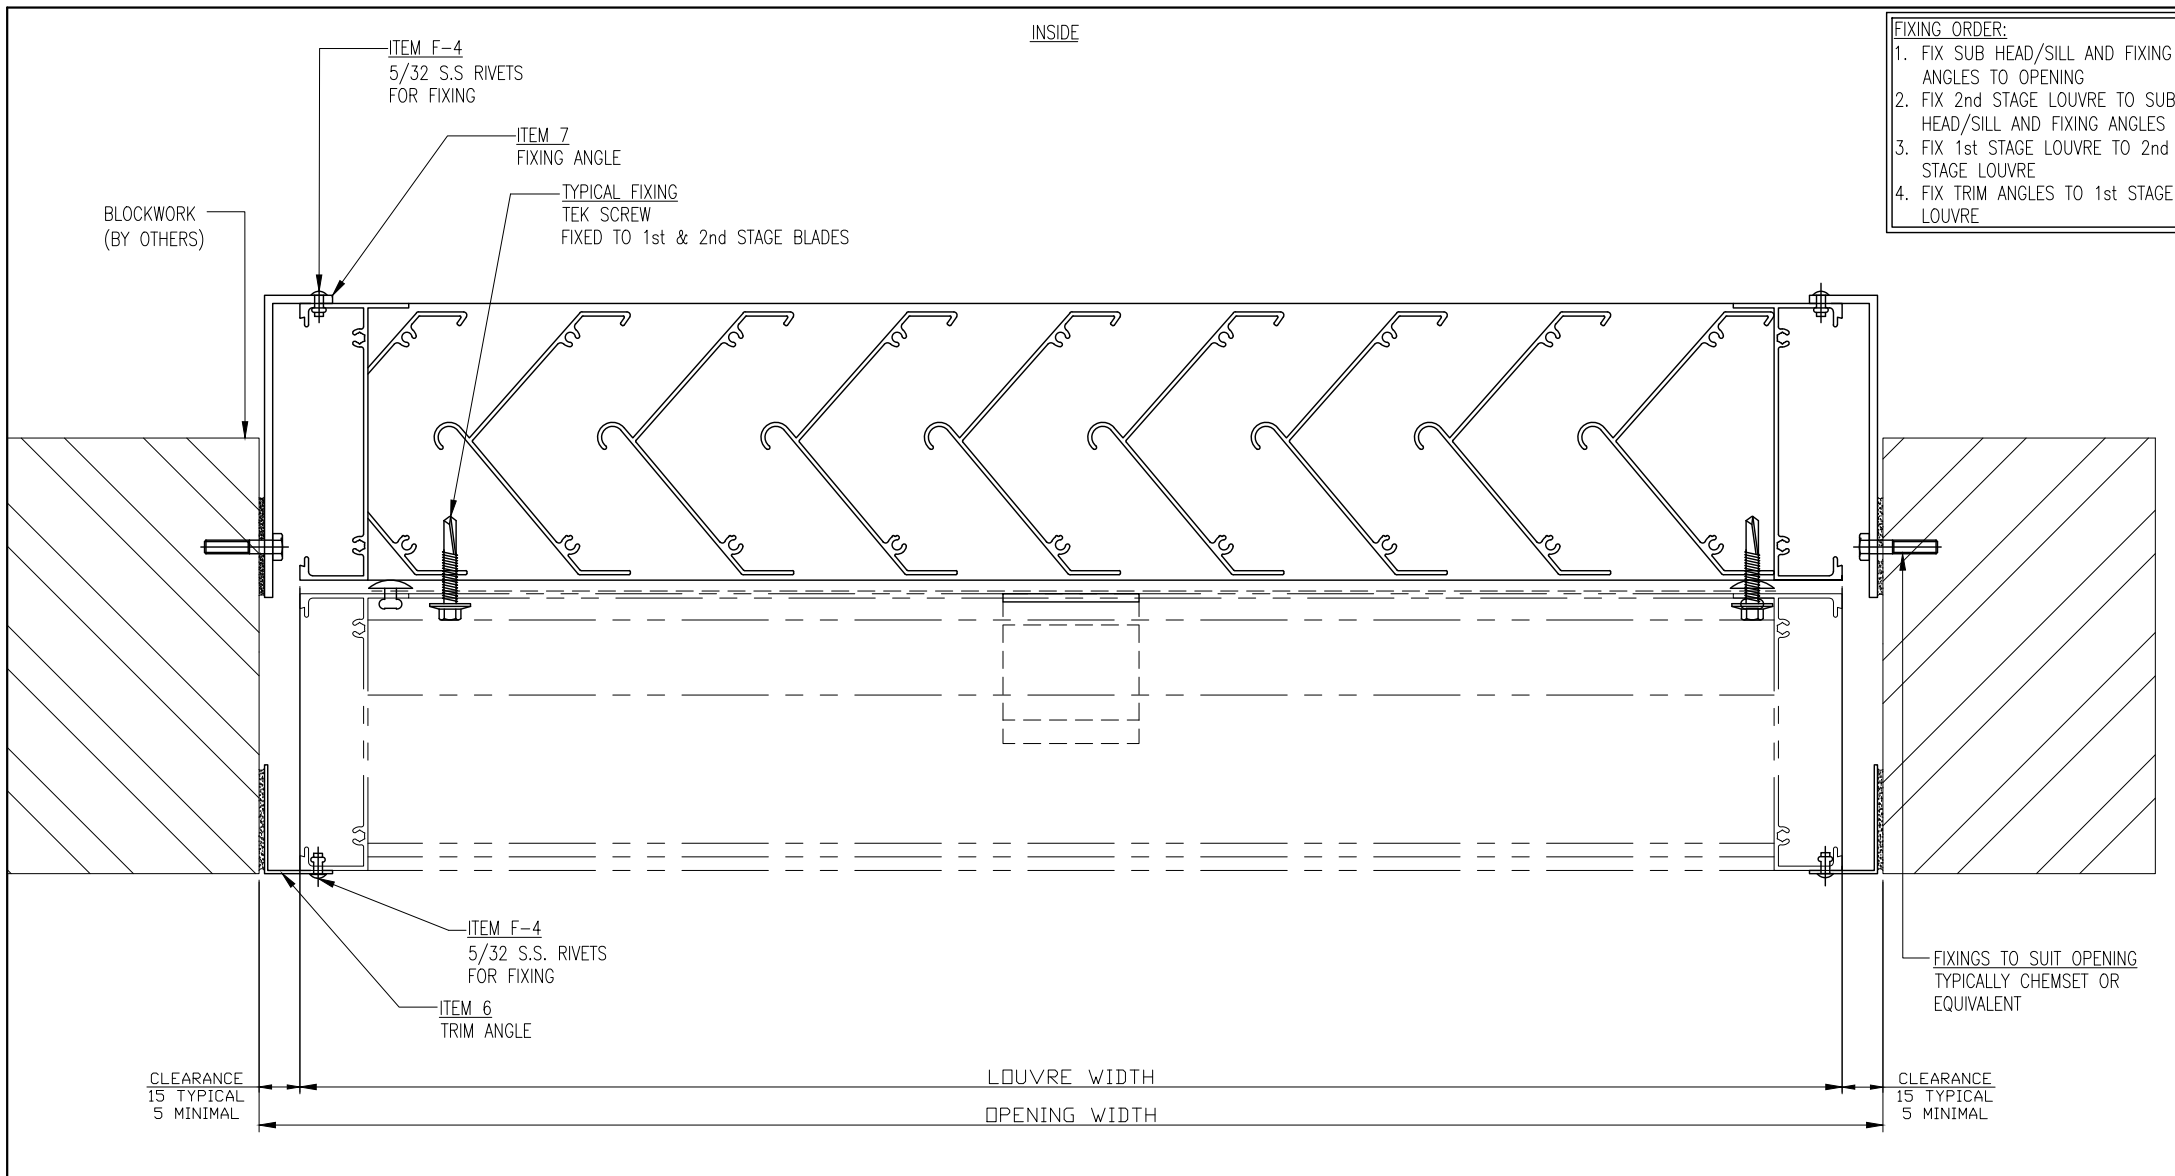


**AME100HV FIXED LOUVRE
TYPICAL FIXING DETAILS
HORIZONTAL DETAIL**

		<p>Austral Monsoon Building Products Pty Ltd PTY LTD ACN 083 857 452 ACN 083 857 452 181-185 COBALT STREET, CAROLE PARK, QLD 4300 PO BOX 230, CAROLE PARK, QLD 4300</p>	<p>IF IN DOUBT - ASK 3rd ANGLE PROJECTION</p>	<p>Project</p> <p>Client</p> <p>Description AME100HV FIXED LOUVRE FRAME BLOCKWORK TYPICAL FIXING DETAILS HORIZONTAL SECTION</p>	<p>Material: ALUMINIUM</p> <p>Finish: CLEAR ANODISED OR POWDERCOAT</p>	<p>Drawn: AKT 20.03.14</p> <p>Checked:</p> <p>Approved:</p> <p>Scale:</p>	<p>Job No.</p> <p>Dwg Sheet No. 10</p> <p>Rev.</p>	
Rev	Description	Date	<p>These drawings are the property of Austral Monsoon Building Products and are not to be reproduced in whole or part without permission of Austral Monsoon Building Products Pty Ltd. A.C.N. 083 857 452 © Copyright 1999</p>					

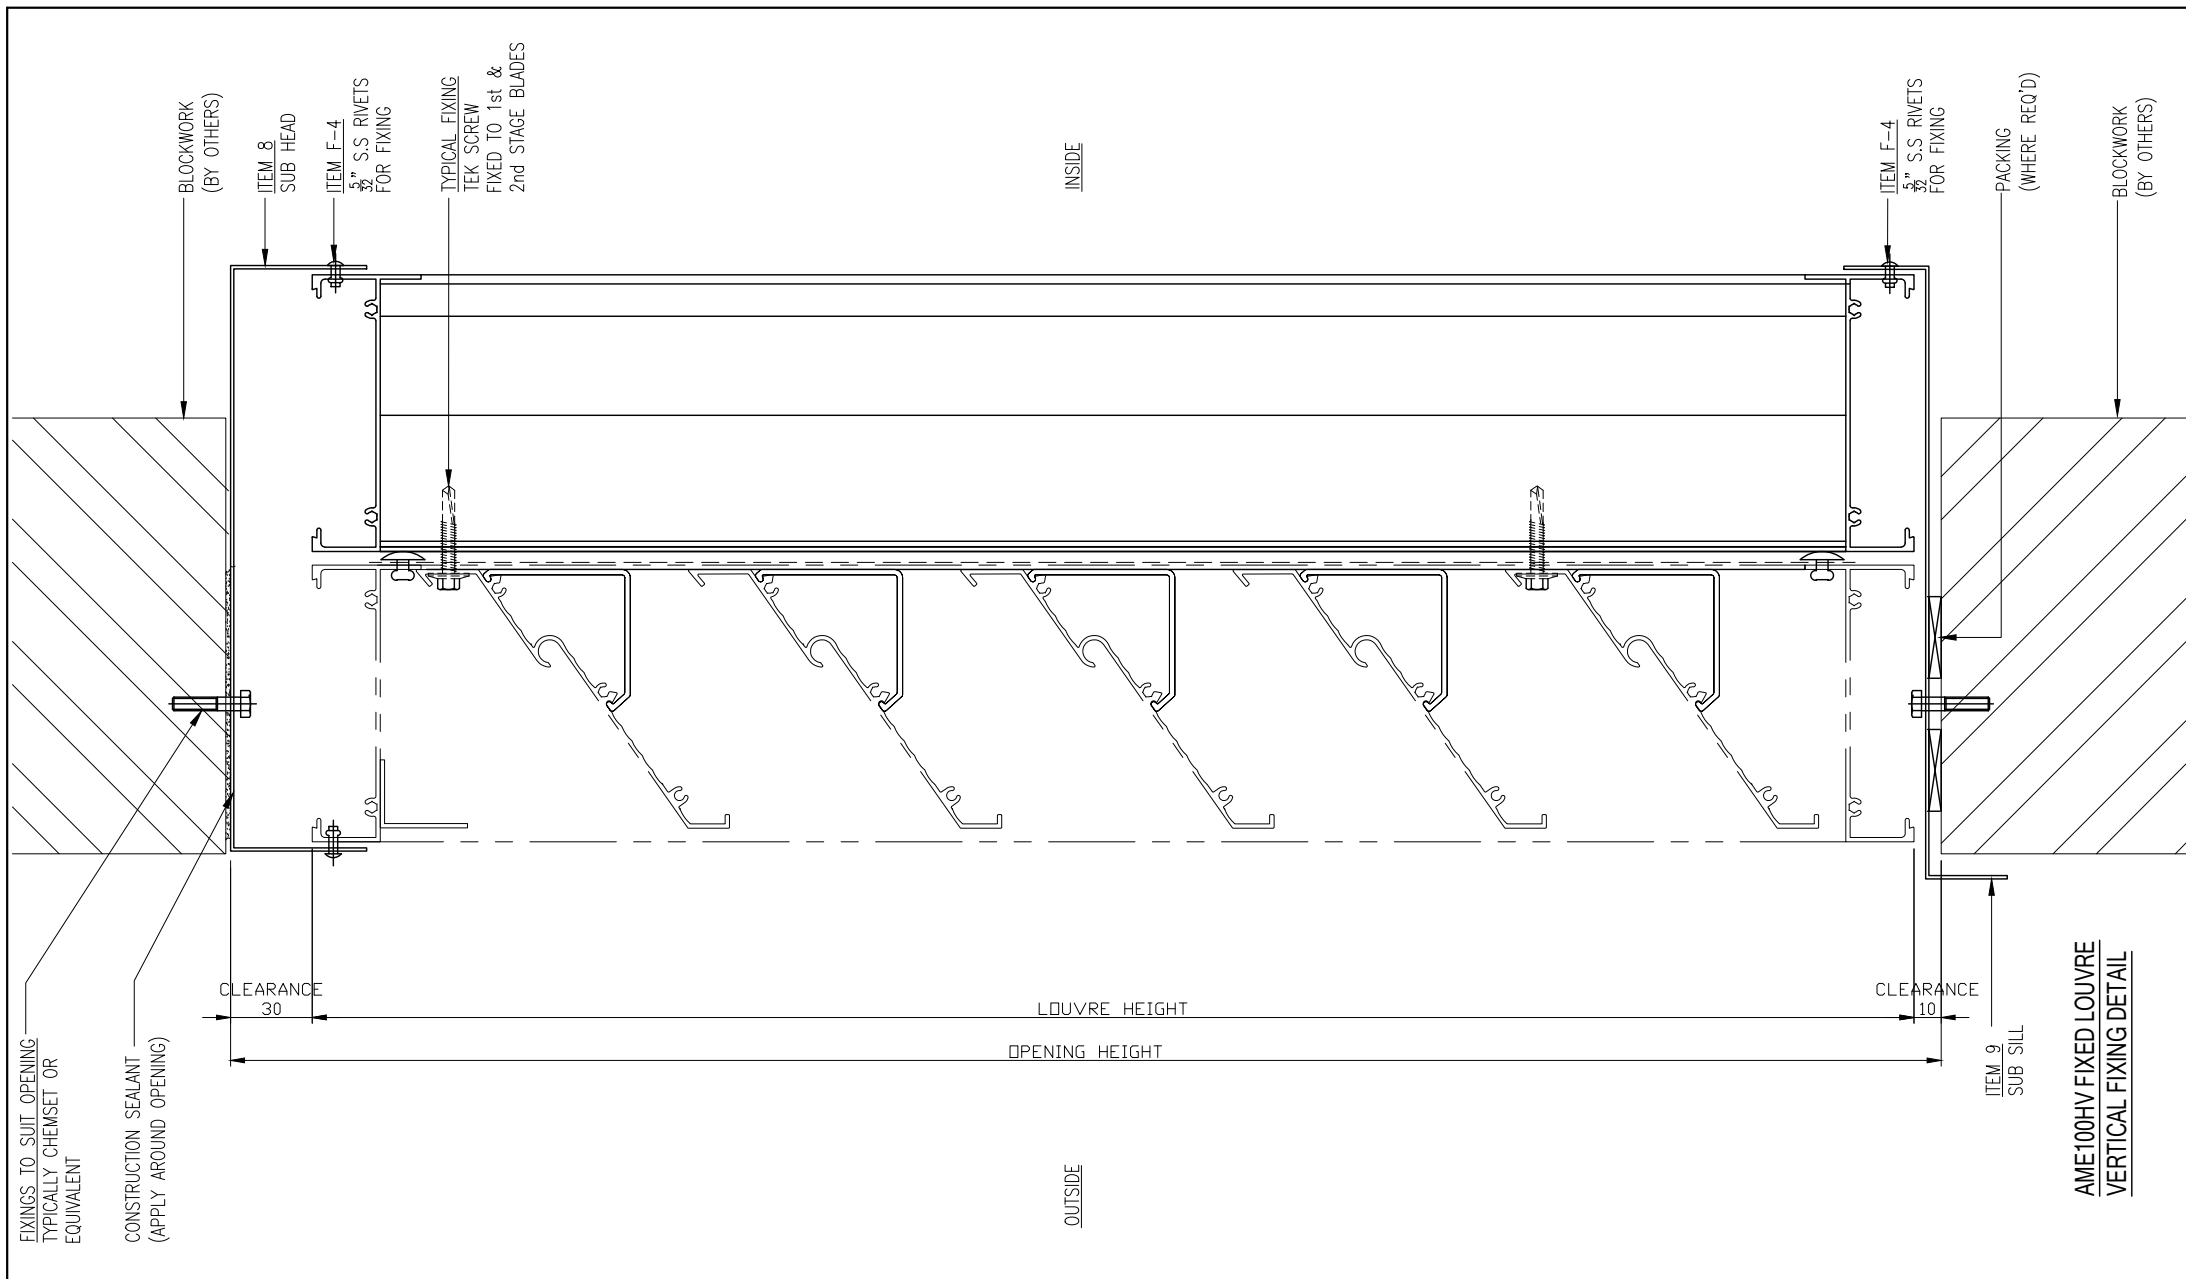


 
		Austral Monsoon Building Products Pty Ltd PTY LTD ACN 083 857 452 ACN 083 857 452 181-185 COBALT STREET, CAROLE PARK, QLD 4300 PO BOX 230, CAROLE PARK, QLD 4300		IF IN DOUBT - ASK 3rd ANGLE PROJECTION 		Project ALUMINIUM		Drawn: AKT 20.03.14		Job No.	
		These drawings are the property of Austral Monsoon Building Products and are not to be reproduced in whole or part without permission of Austral Monsoon Building Products Pty Ltd. A.C.N. 083 857 452 © Copyright 1999				Client CLEAR ANODISED OR POWDERCOAT		Checked:		Approved:	
						Description AME100HV FIXED LOUVRE FRAME BLOCKWORK TYPICAL FIXING DETAILS HORIZONTAL SECTION		Scale:		Dwg Sheet No. <div style="text-align: center; font-size: 24pt; font-weight: bold;">11</div>	
Rev		Description		Date						Rev.	


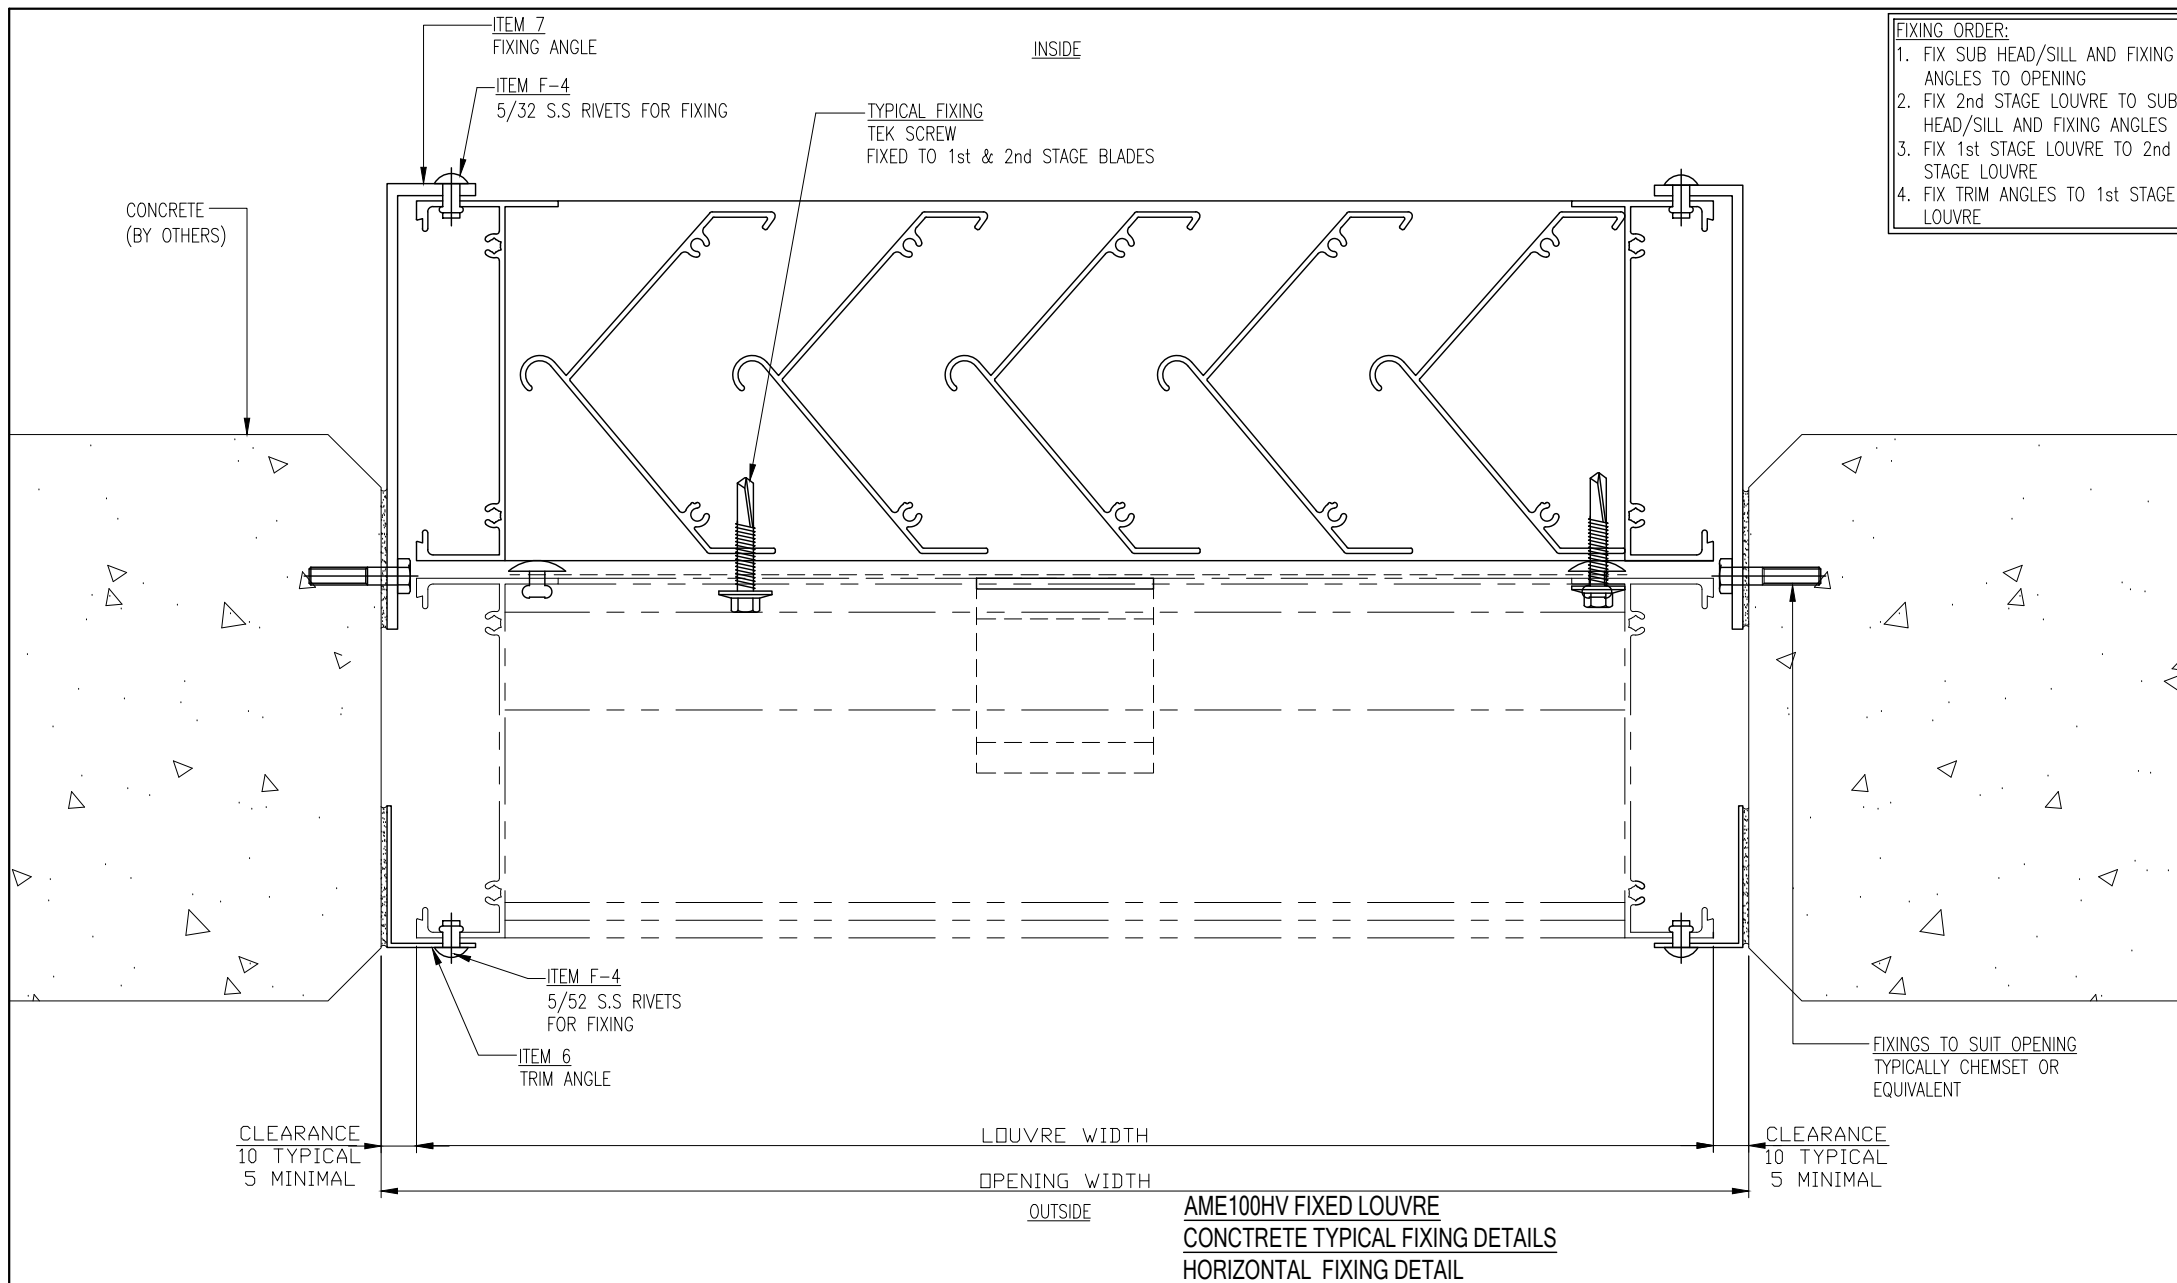



- FIXING ORDER:**
1. FIX SUB HEAD/SILL AND FIXING ANGLES TO OPENING
 2. FIX 2nd STAGE LOUVRE TO SUB HEAD/SILL AND FIXING ANGLES
 3. FIX 1st STAGE LOUVRE TO 2nd STAGE LOUVRE
 4. FIX TRIM ANGLES TO 1st STAGE LOUVRE

**AME100HV FIXED LOUVRE
CONCRETE TYPICAL FIXING DETAILS
HORIZONTAL FIXING DETAIL**

 		Austral Monsoon Building Products Pty Ltd PTY LTD ACN 083 857 452 ACN 083 857 452 181-185 COBALT STREET, CAROLE PARK, QLD 4300 PO BOX 230, CAROLE PARK, QLD 4300		IF IN DOUBT - ASK 3rd ANGLE PROJECTION 	Project	Material: ALUMINIUM	Drawn: AKT 20.03.14	Job No.	
		These drawings are the property of Austral Monsoon Building Products and are not to be reproduced in whole or part without permission of Austral Monsoon Building Products Pty Ltd. A.C.N. 083 857 452 © Copyright 1999			Client	Finish: CLEAR ANODISED OR POWDERCOAT	Checked:	Dwg Sheet No.	
Rev	Description	Date		Description AME100HV FIXED LOUVRE FRAME CONCRETE TYPICAL FIXING DETAILS HORIZONTAL SECTION		Approved:	12		
						Scale:			

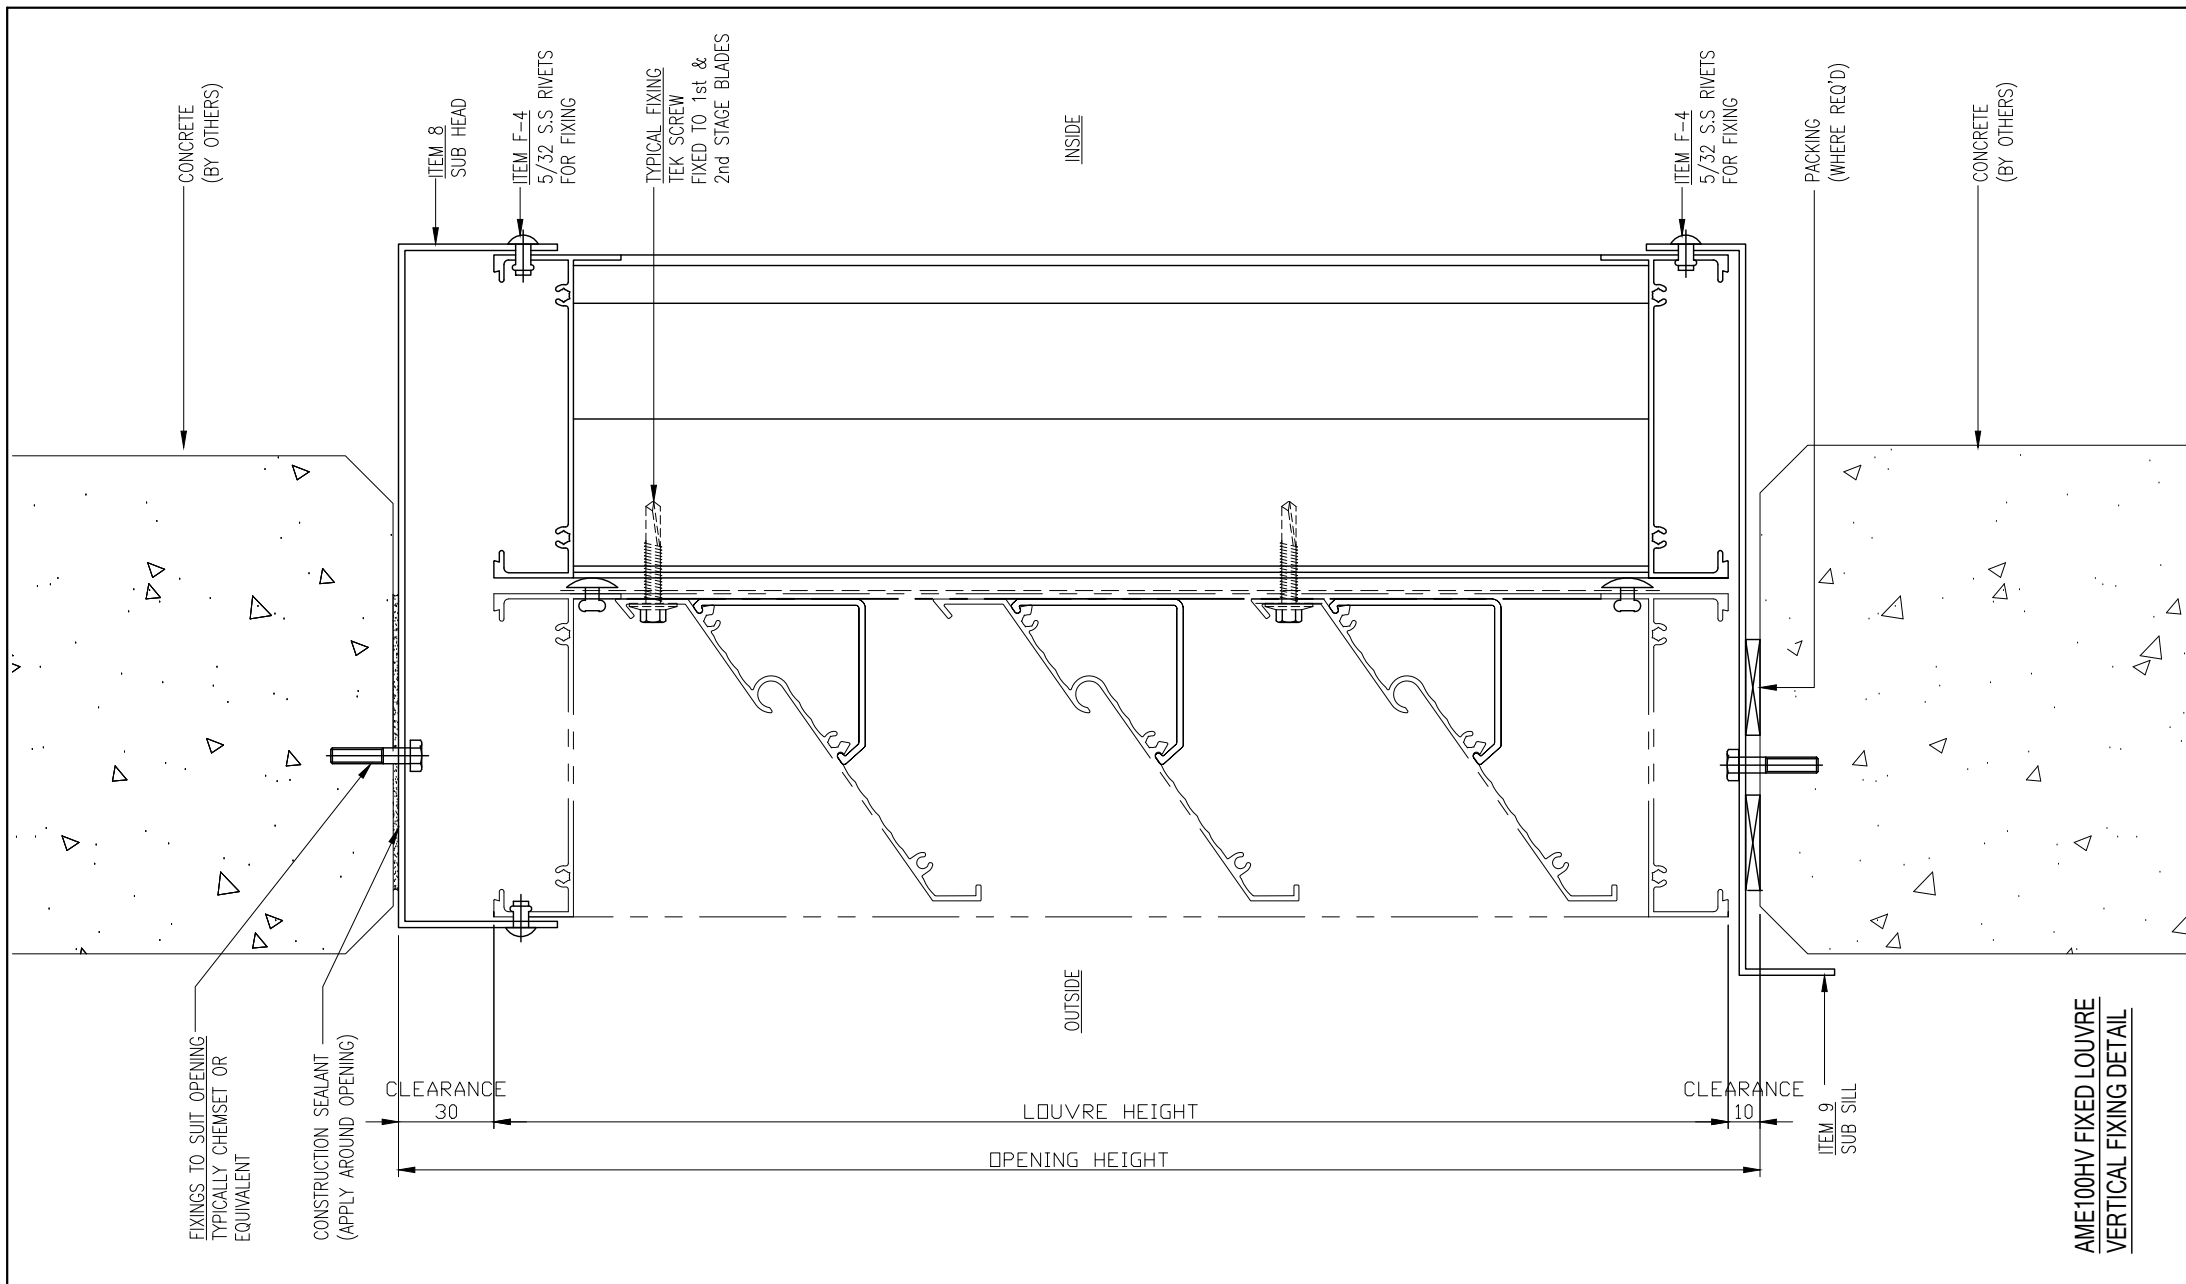


  
Rev	Description	Date	Austral Monsoon Building Products Pty Ltd PTY LTD ACN 083 857 452 ACN 083 857 452 181-185 COBALT STREET, CAROLE PARK, QLD 4300 PO BOX 230, CAROLE PARK, QLD 4300	IF IN DOUBT - ASK 3rd ANGLE PROJECTION 	Project	Material:	Drawn:	Job No.	Rev.
					Client	ALUMINIUM	AKT 20.03.14		
			These drawings are the property of Austral Monsoon Building Products and are not to be reproduced in whole or part without permission of Austral Monsoon Building Products Pty Ltd. A.C.N. 083 857 452 © Copyright 1999		Description	CLEAR ANODISED OR POWDERCOAT	Checked:	Dwg Sheet No.	13
					AME100HV FIXED LOUVRE FRAME CONCRETE TYPICAL FIXING DETAILS HORIZONTAL SECTION		Approved:		

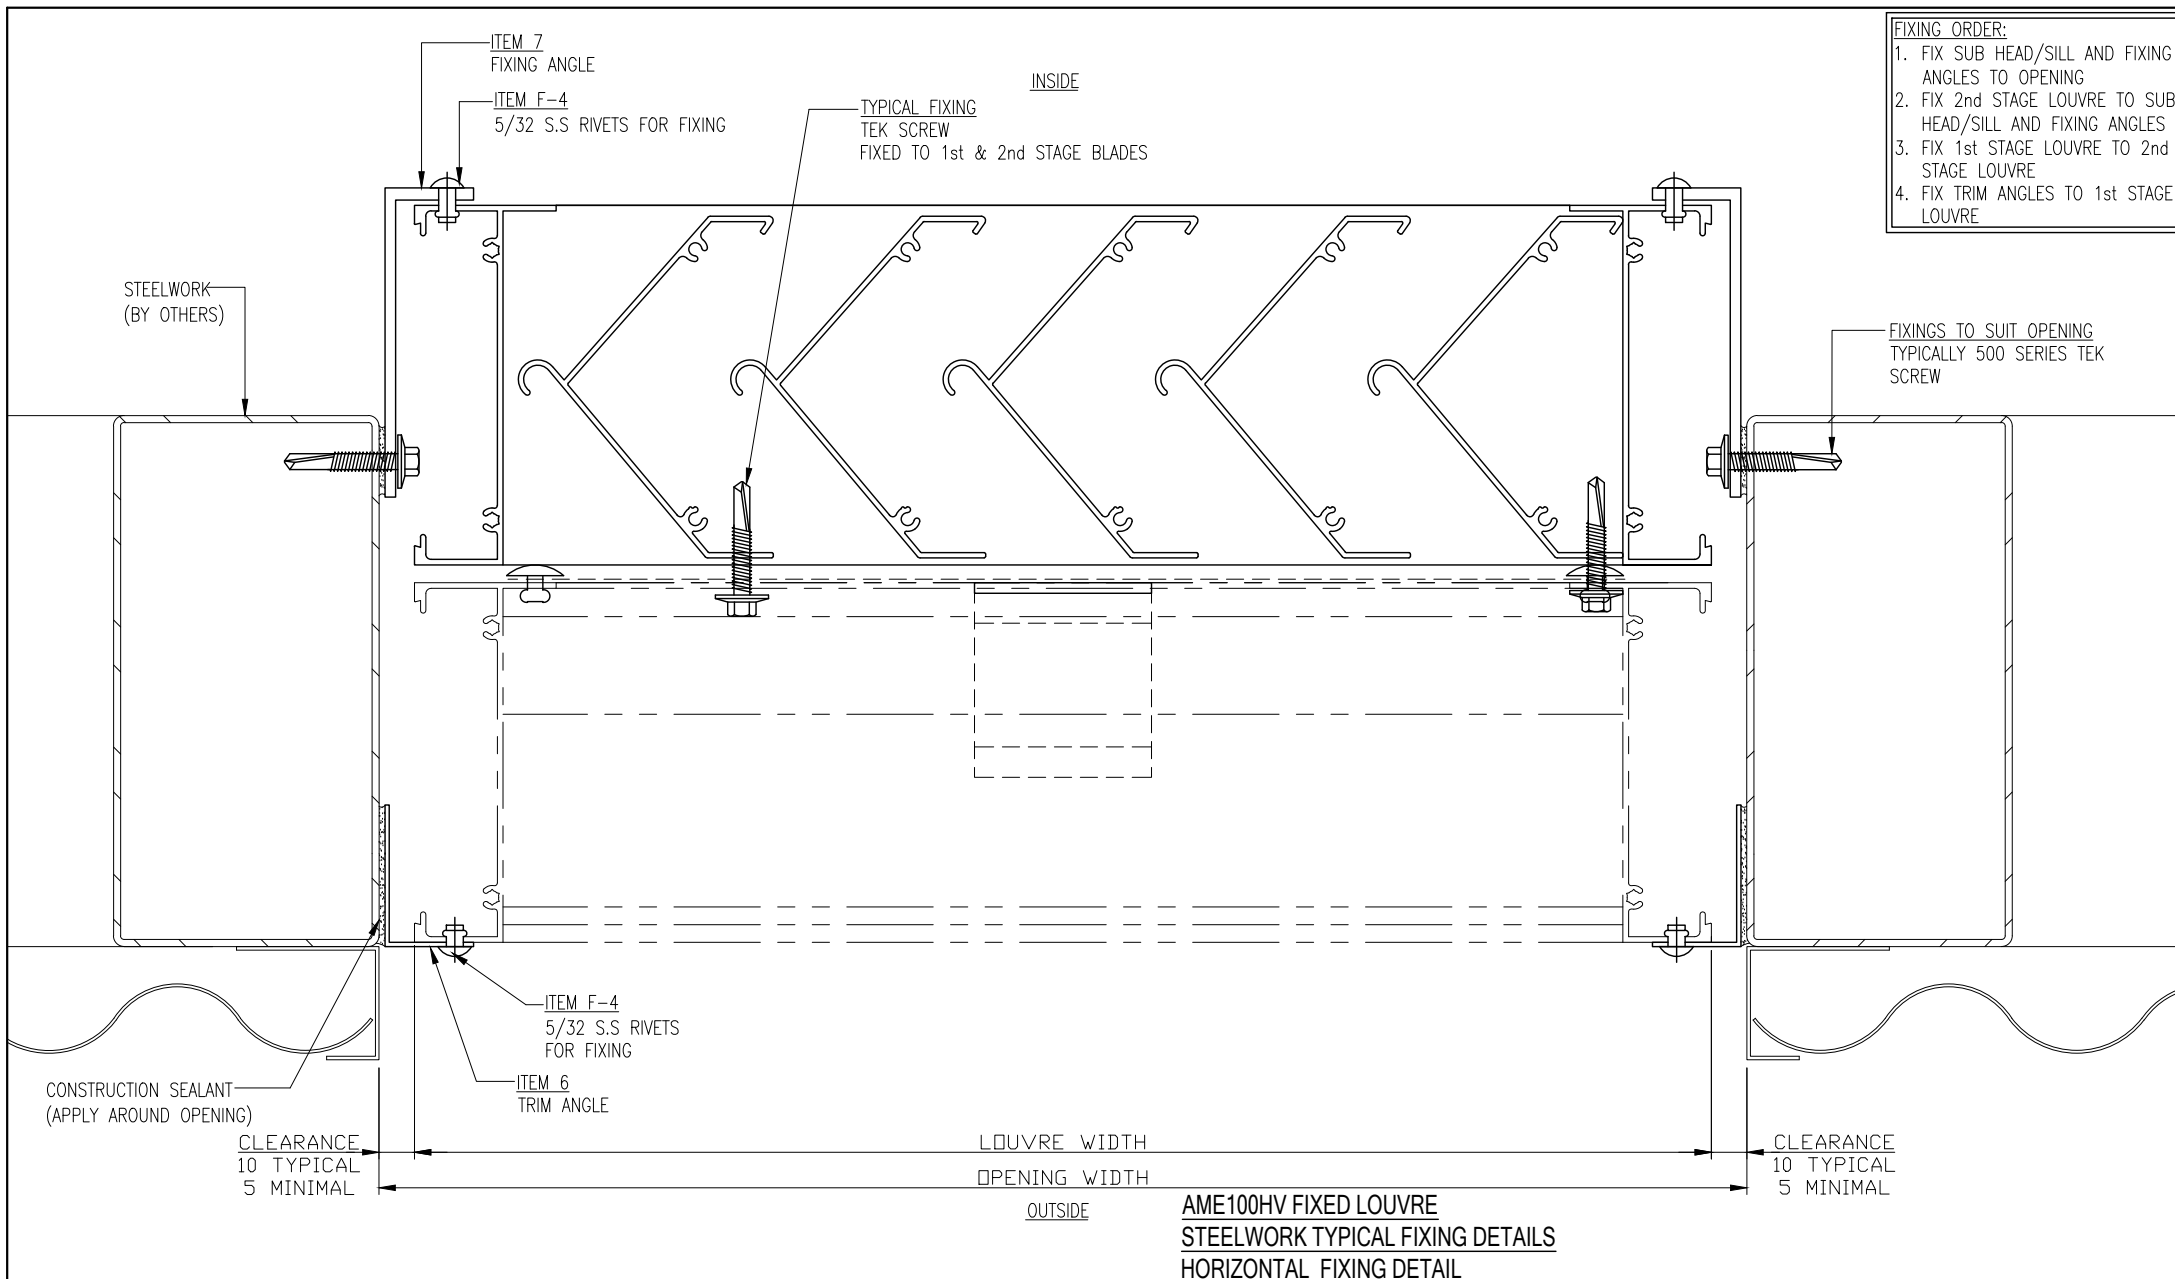


- FIXING ORDER:**
1. FIX SUB HEAD/SILL AND FIXING ANGLES TO OPENING
 2. FIX 2nd STAGE LOUVRE TO SUB HEAD/SILL AND FIXING ANGLES
 3. FIX 1st STAGE LOUVRE TO 2nd STAGE LOUVRE
 4. FIX TRIM ANGLES TO 1st STAGE LOUVRE

**AME100HV FIXED LOUVRE
STEELWORK TYPICAL FIXING DETAILS
HORIZONTAL FIXING DETAIL**

 		Austral Monsoon Building Products Pty Ltd PTY LTD ACN 083 857 452 ACN 083 857 452 181-185 COBALT STREET, CAROLE PARK, QLD 4300 PO BOX 230, CAROLE PARK, QLD 4300		IF IN DOUBT - ASK 3rd ANGLE PROJECTION 	Project	Material: ALUMINIUM	Drawn: AKT 20.03.14	Job No.	
		These drawings are the property of Austral Monsoon Building Products and are not to be reproduced in whole or part without permission of Austral Monsoon Building Products Pty Ltd. A.C.N. 083 857 452 © Copyright 1999			Client	Finish: CLEAR ANODISED OR POWDERCOAT	Checked:	Dwg Sheet No.	
Rev	Description	Date			Description AME100HV FIXED LOUVRE FRAME STEELWORK TYPICAL FIXING DETAILS HORIZONTAL SECTION	Approved:	14		Rev.

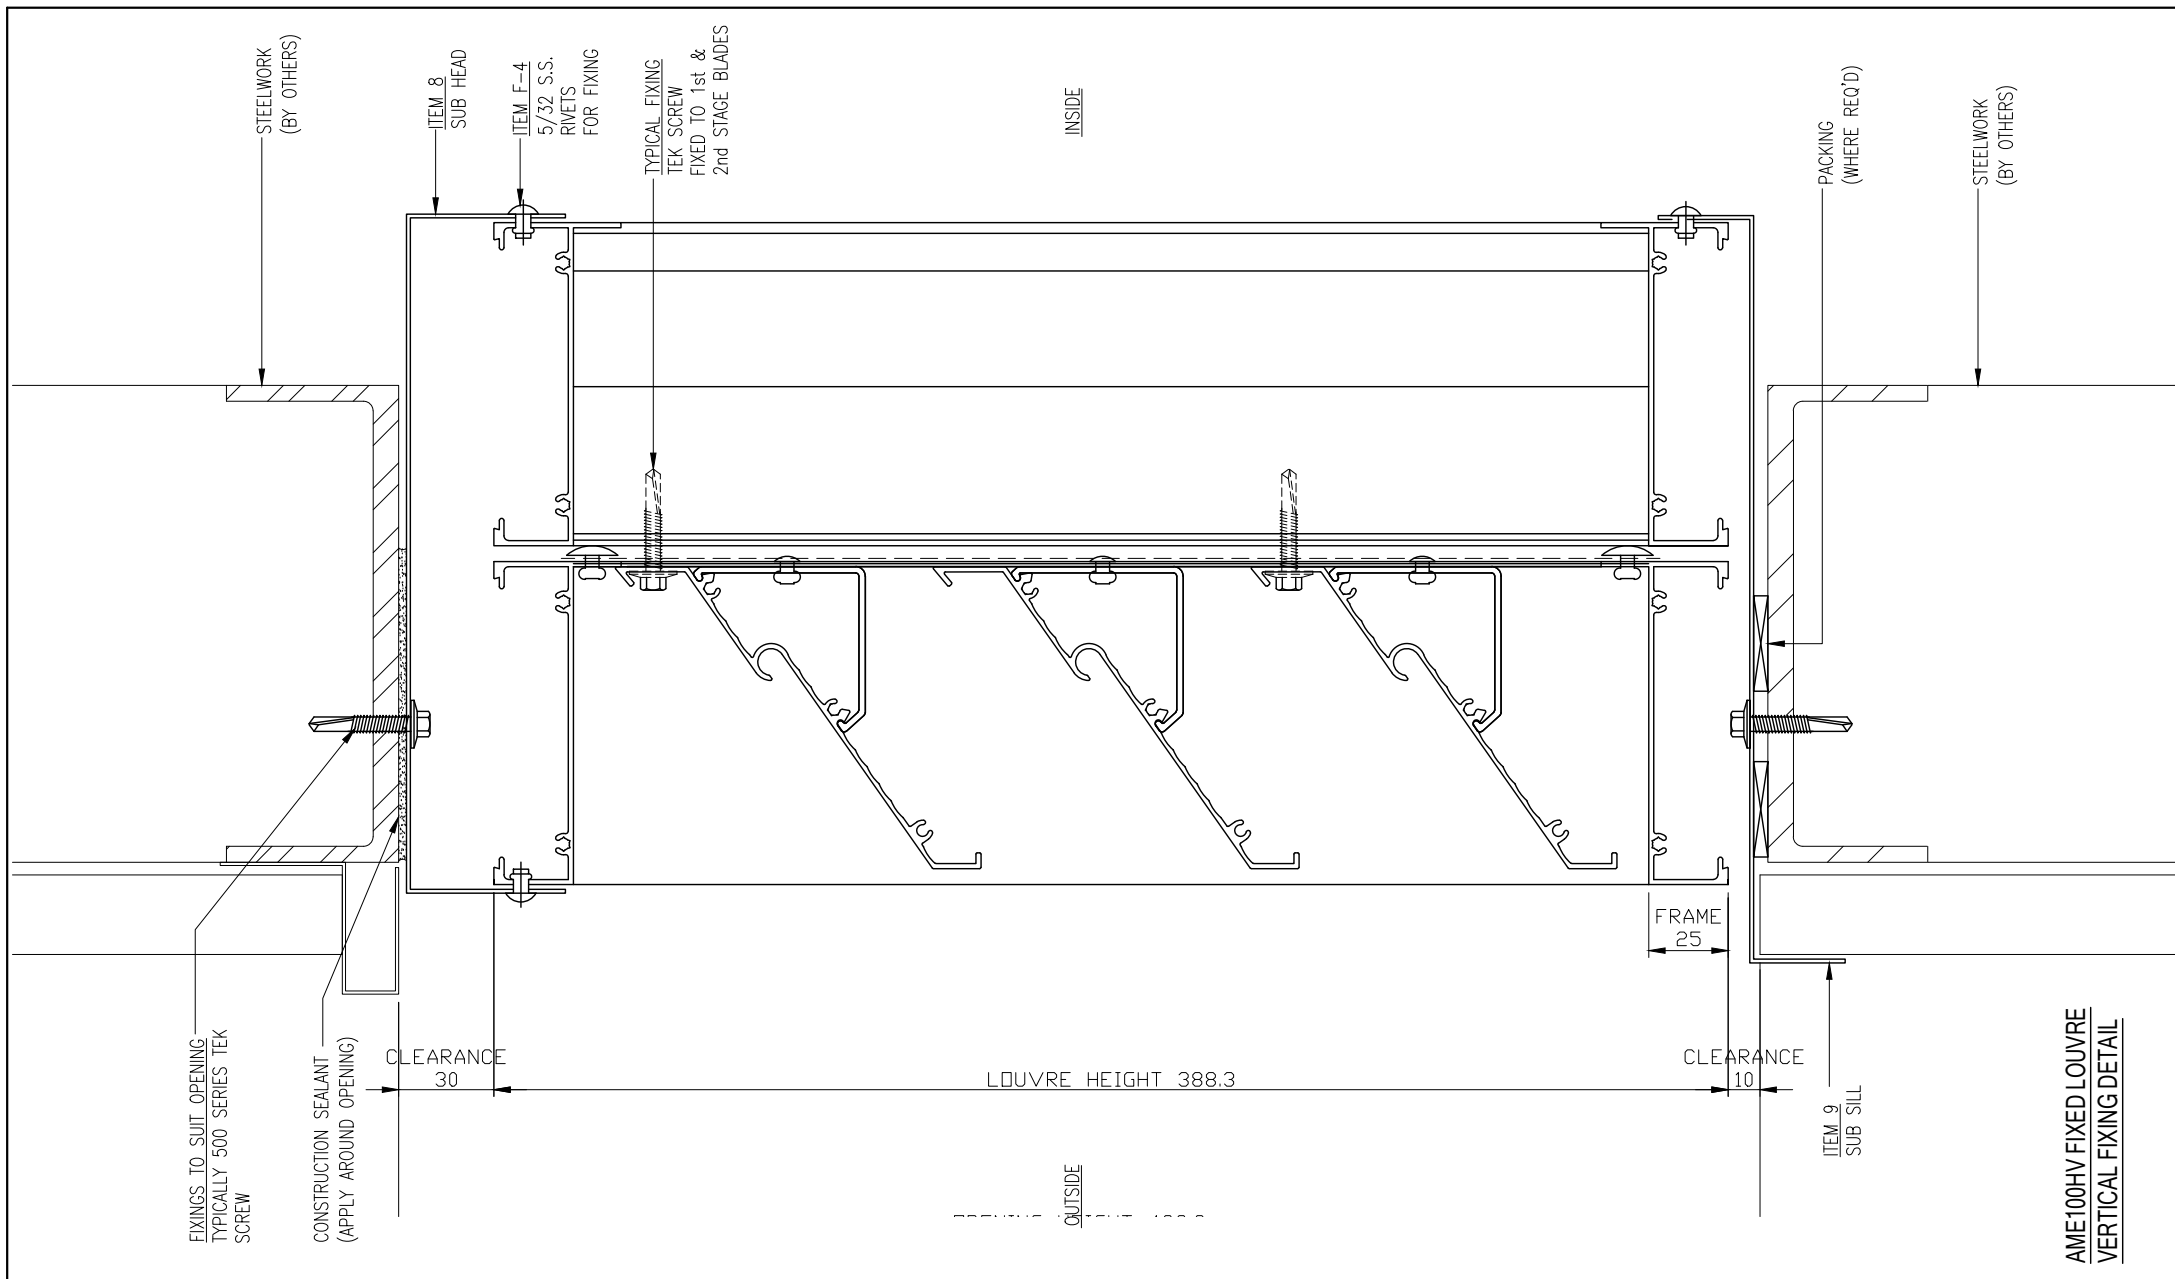

 		<p>Austral Monsoon Building Products Pty Ltd</p> <p>PTY LTD</p> <p>ACN 083 857 452 ACN 083 857 452</p> <p>181-185 COBALT STREET, CAROLE PARK, QLD 4300</p> <p>PO BOX 230, CAROLE PARK, QLD 4300</p>		<p>IF IN DOUBT - ASK</p> <p>3rd ANGLE PROJECTION</p> 		<p>Project</p>		<p>Material:</p> <p>ALUMINIUM</p>		<p>Drawn:</p> <p>AKT 20.03.14</p>		<p>Job No.</p>			
		<p>These drawings are the property of Austral Monsoon Building Products and are not to be reproduced in whole or part without permission of Austral Monsoon Building Products Pty Ltd. A.C.N. 083 857 452 © Copyright 1999</p>				<p>Client</p>		<p>Finish:</p> <p>CLEAR ANODISED OR POWDERCOAT</p>		<p>Checked:</p>		<p>Approved:</p>		<p>Dwg Sheet No.</p>	
<p>Rev</p>		<p>Description</p>		<p>Date</p>		<p>Description</p> <p>AME100HV FIXED LOUVRE FRAME CONCRETE TYPICAL FIXING DETAILS HORIZONTAL SECTION</p>				<p>Scale:</p>		<p>15</p>		<p>Rev.</p>	