

 
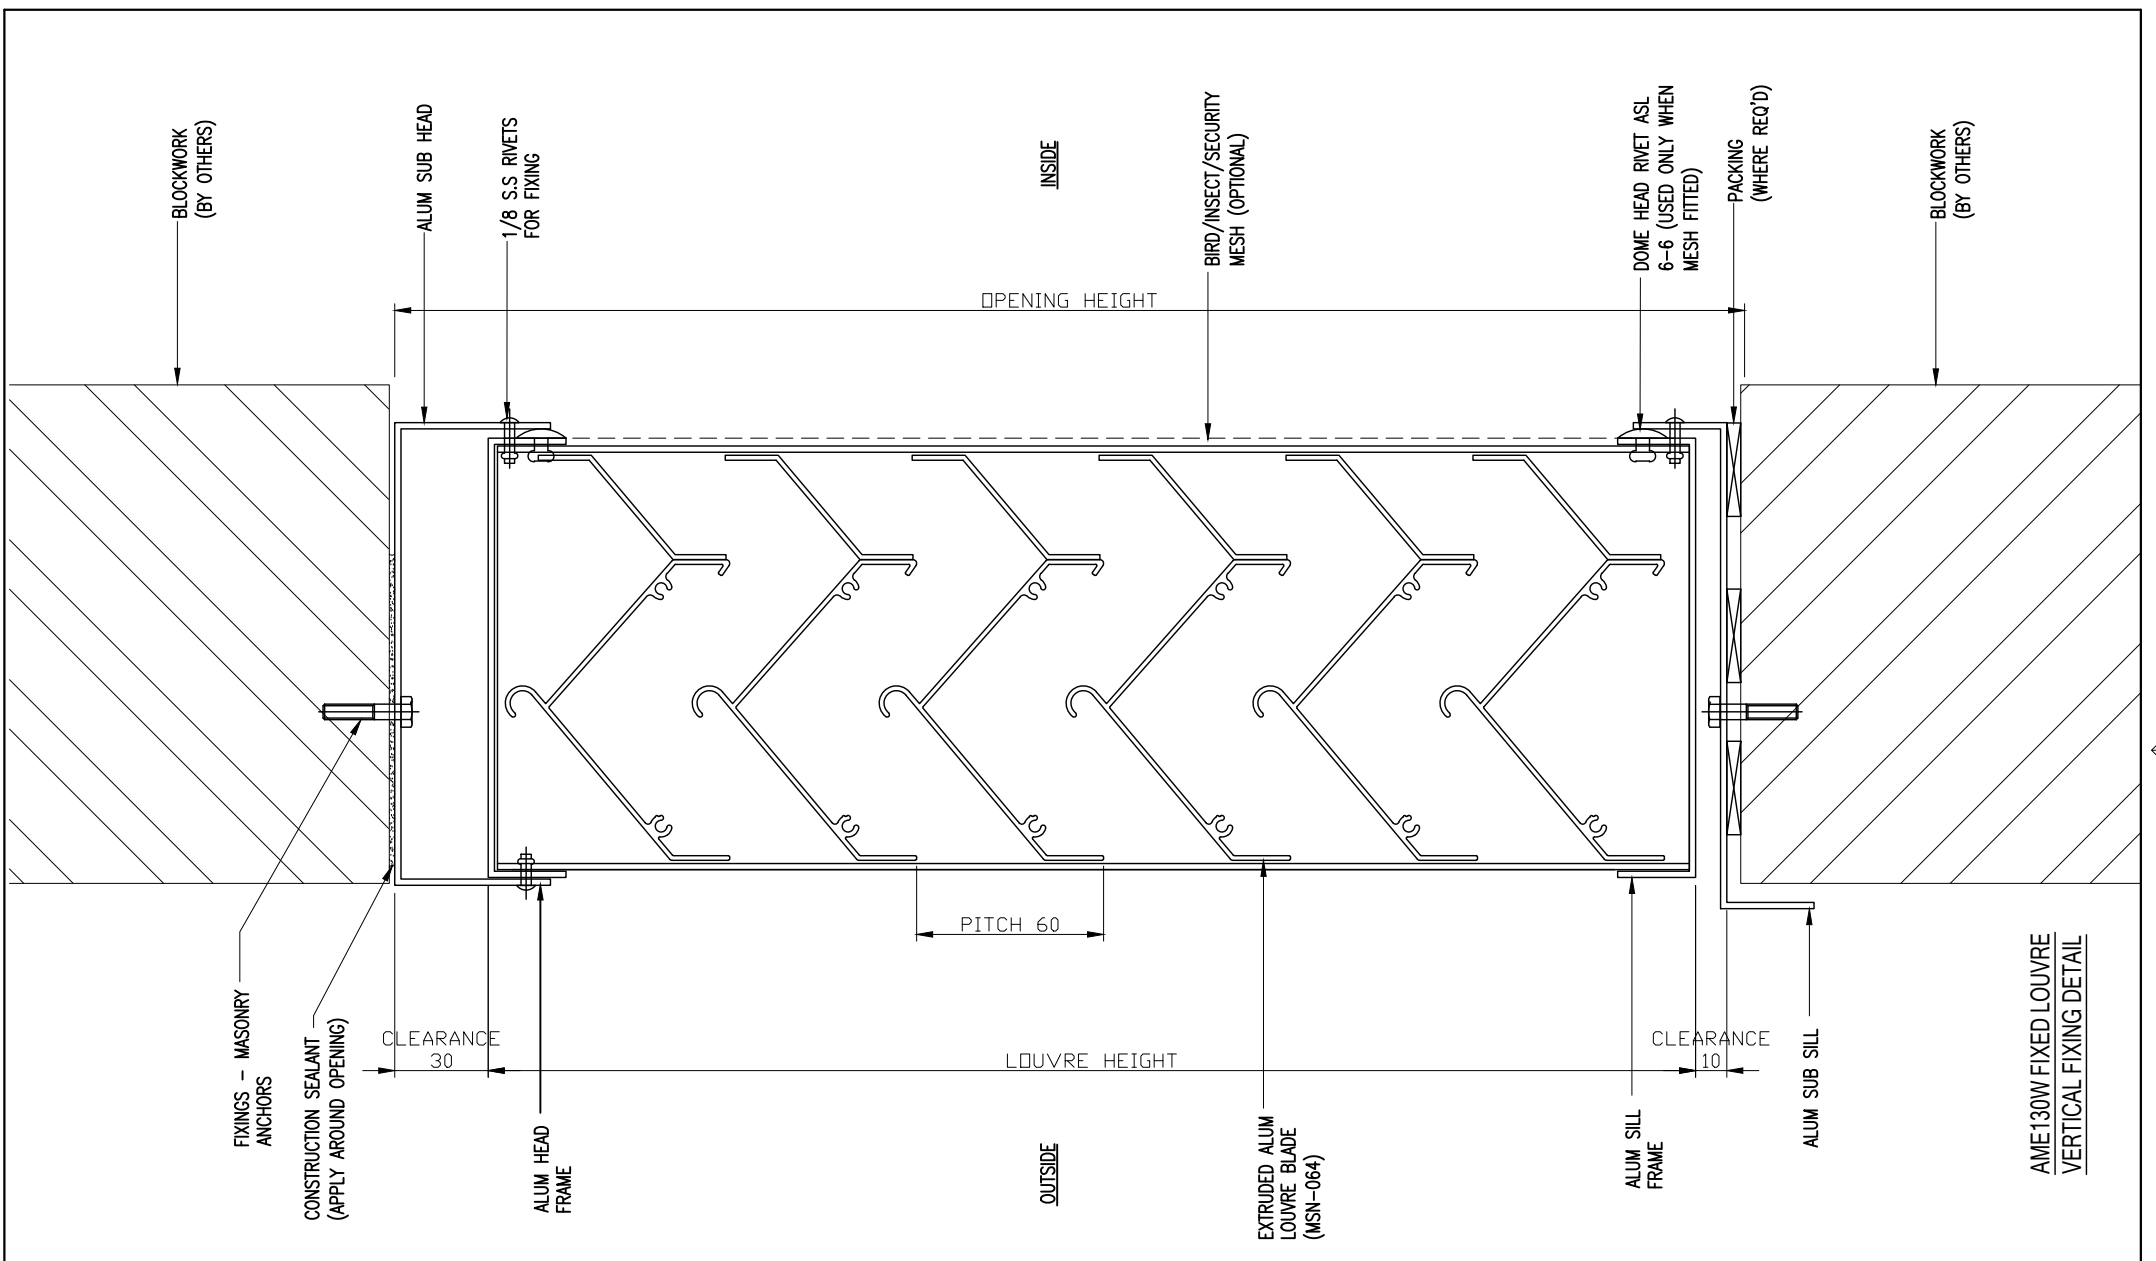


**AME130W FIXED LOUVRE
FRONT ELEVATION**


			Austral Monsoon Building Products Pty Ltd PTY LTD ACN 083 857 452 ACN 083 857 452 181-185 COBALT STREET, CAROLE PARK, QLD 4300 PO BOX 230, CAROLE PARK, QLD 4300	IF IN DOUBT - ASK 3rd ANGLE PROJECTION 	Project TYPICAL DETAILS	Material: ALUMINIUM	Drawn: DR 15.01.25	Job No.	
					Client	Finish: CLEAR ANODISED OR POWDERCOAT	Checked:	Approved:	
Rev	Description	Date	These drawings are the property of Austral Monsoon Building Products and are not to be reproduced in whole or part without permission of Austral Monsoon Building Products Pty Ltd. A.C.N. 083 857 452 © Copyright 1999		Description AME130W FIXED LOUVRE FRAME FRONT ELEVATION		Scale:		

 


			Austral Monsoon Building Products Pty Ltd PTY LTD ACN 083 857 452 ACN 083 857 452 181-185 COBALT STREET, CAROLE PARK, QLD 4300 PO BOX 230, CAROLE PARK, QLD 4300		IF IN DOUBT - ASK 3rd ANGLE PROJECTION 		Project TYPICAL DETAILS		Material: ALUMINIUM		Drawn: DR 15.01.25		Job No.	
			These drawings are the property of Austral Monsoon Building Products and are not to be reproduced in whole or part without permission of Austral Monsoon Building Products Pty Ltd. A.C.N. 083 857 452 © Copyright 1999				Client		Finish: CLEAR ANODISED OR POWDERCOAT		Checked:		Dwg Sheet No.	
Rev Description Date							Description AME130W FIXED LOUVRE FRAME VERTICAL FIXING DETAIL				Approved:		03	
									Scale:				Rev.	

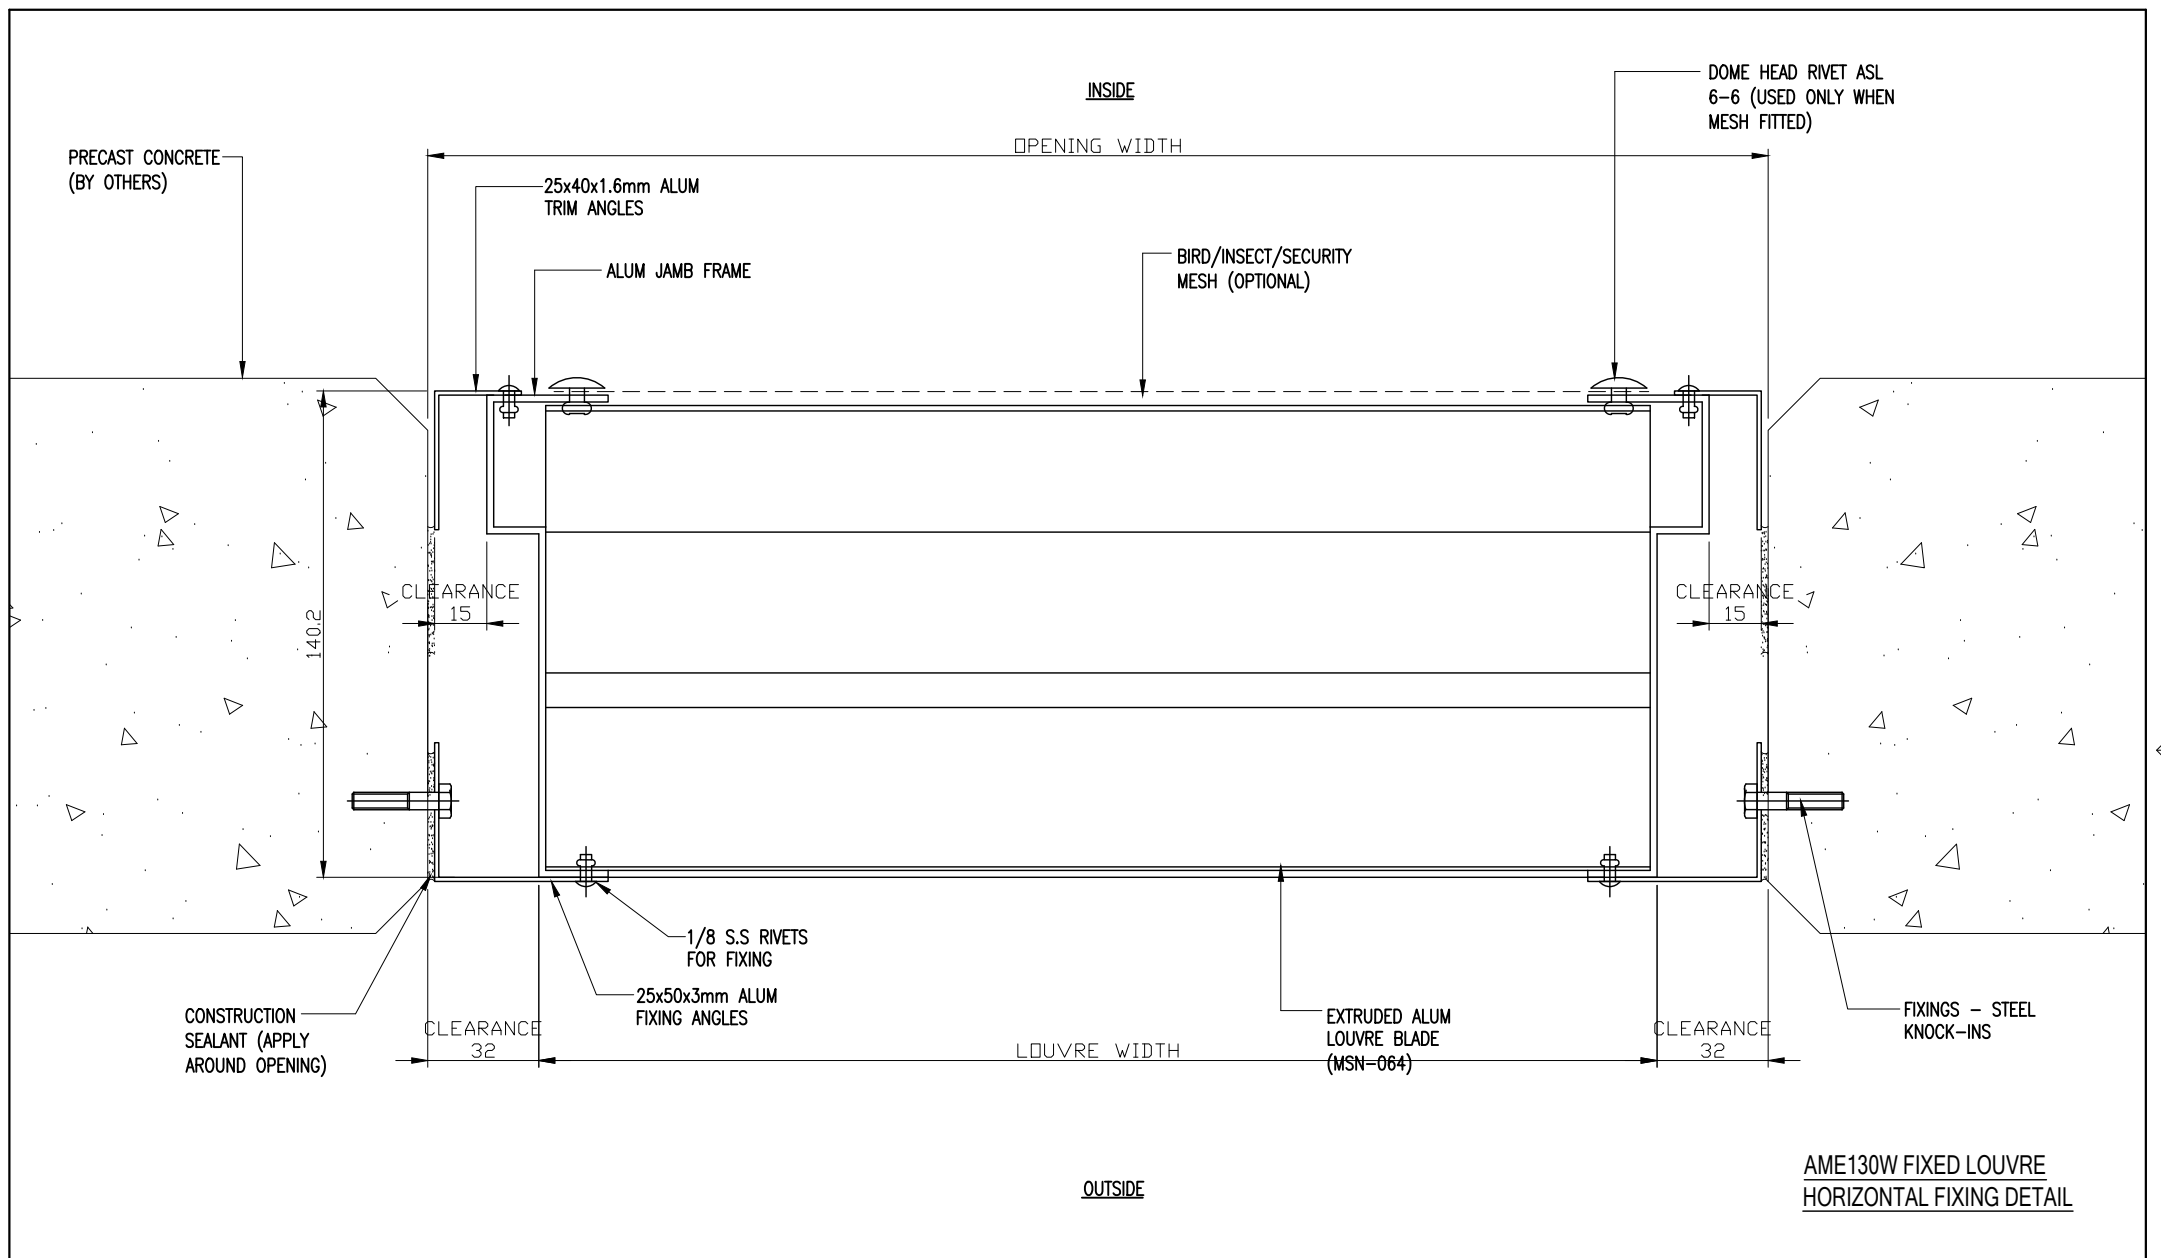


AME130W FIXED LOUVRE
HORIZONTAL FIXING DETAIL
 
<p>Austral Monsoon Building Products Pty Ltd PTY LTD ACN 083 857 452 ACN 083 857 452 181-185 COBALT STREET, CAROLE PARK, QLD 4300 PO BOX 230, CAROLE PARK, QLD 4300</p>			<p>IF IN DOUBT - ASK 3rd ANGLE PROJECTION</p> 		<p>Project TYPICAL DETAILS</p>		<p>Material: ALUMINIUM</p>	<p>Drawn: DR 15.01.25</p>	<p>Job No.</p>	
<p>These drawings are the property of Austral Monsoon Building Products and are not to be reproduced in whole or part without permission of Austral Monsoon Building Products Pty Ltd. A.C.N. 083 857 452 © Copyright 1999</p>					<p>Client</p>	<p>Finish: CLEAR ANODISED OR POWDERCOAT</p>	<p>Checked:</p>	<p>Approved:</p>	<p>Dwg Sheet No.</p>	<p>Rev.</p>
<p>Rev Description Date</p>					<p>Description AME130W FIXED LOUVRE FRAME HORIZONTAL FIXING DETAIL</p>		<p>Scale:</p>		<p>04</p>	

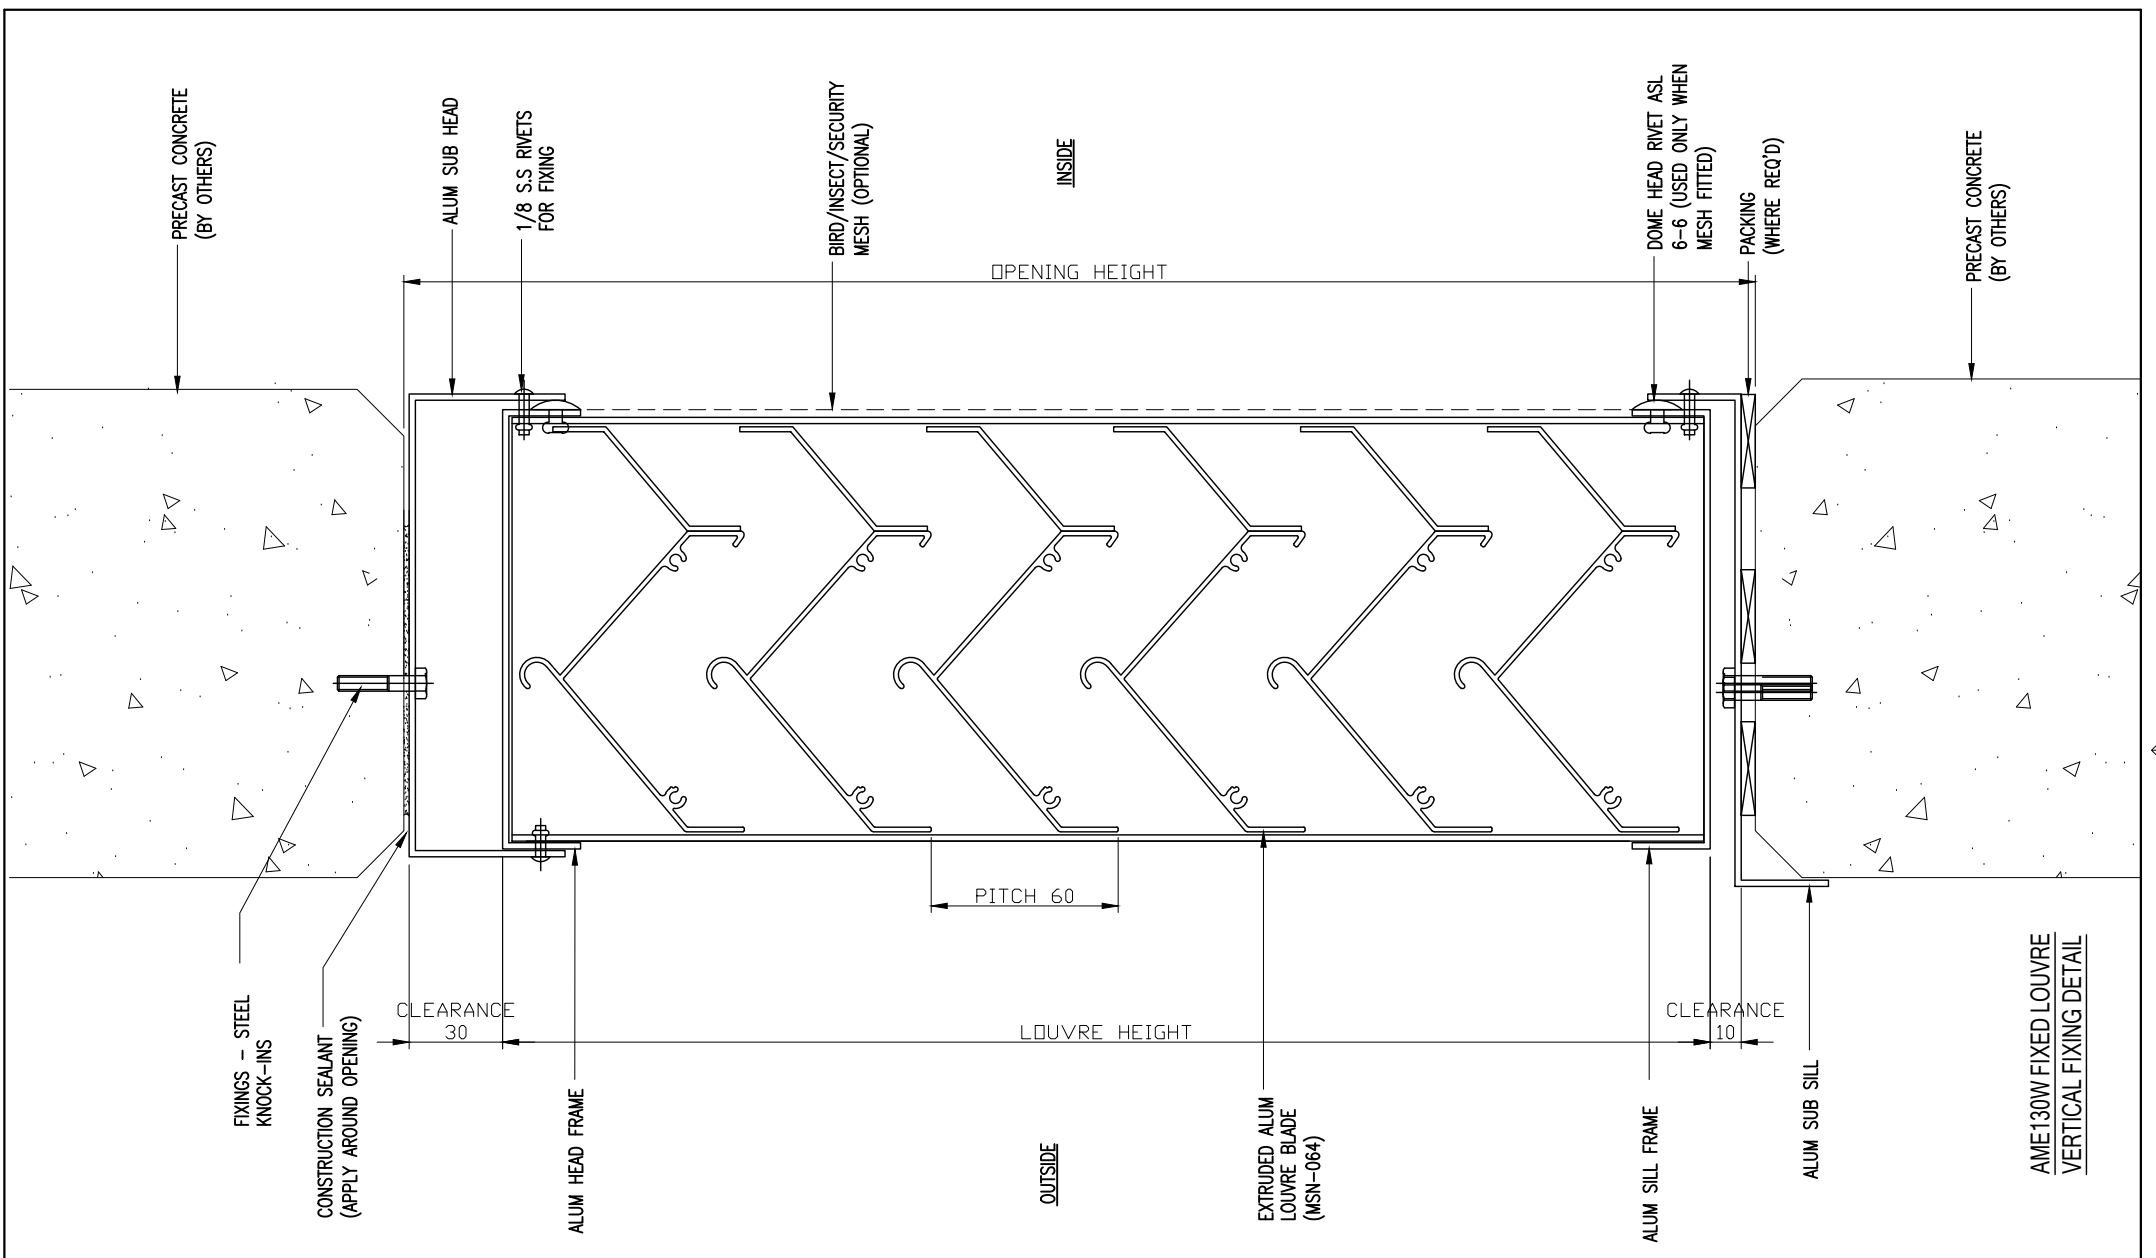



AME130W FIXED LOUVRE
VERTICAL FIXING DETAIL

<p>Austral Monsoon Building Products Pty Ltd PTY LTD ACN 083 857 452 ACN 083 857 452 181-185 COBALT STREET, CAROLE PARK, QLD 4300 PO BOX 230, CAROLE PARK, QLD 4300</p>			<p>IF IN DOUBT - ASK 3rd ANGLE PROJECTION</p>		<p>Project TYPICAL DETAILS</p>		<p>Material: ALUMINIUM</p>	<p>Drawn: DR 15.01.25</p>	<p>Job No.</p>	
<p>These drawings are the property of Austral Monsoon Building Products and are not to be reproduced in whole or part without permission of Austral Monsoon Building Products Pty Ltd. A.C.N. 083 857 452 © Copyright 1999</p>					<p>Client</p>	<p>Finish: CLEAR ANODISED OR POWDERCOAT</p>	<p>Checked:</p>	<p>Approved:</p>	<p>Dwg Sheet No.</p>	<p>Rev.</p>
<p>Rev Description Date</p>					<p>Description AME130W FIXED LOUVRE FRAME VERTICAL FIXING DETAIL</p>		<p>Scale:</p>		<p>05</p>	

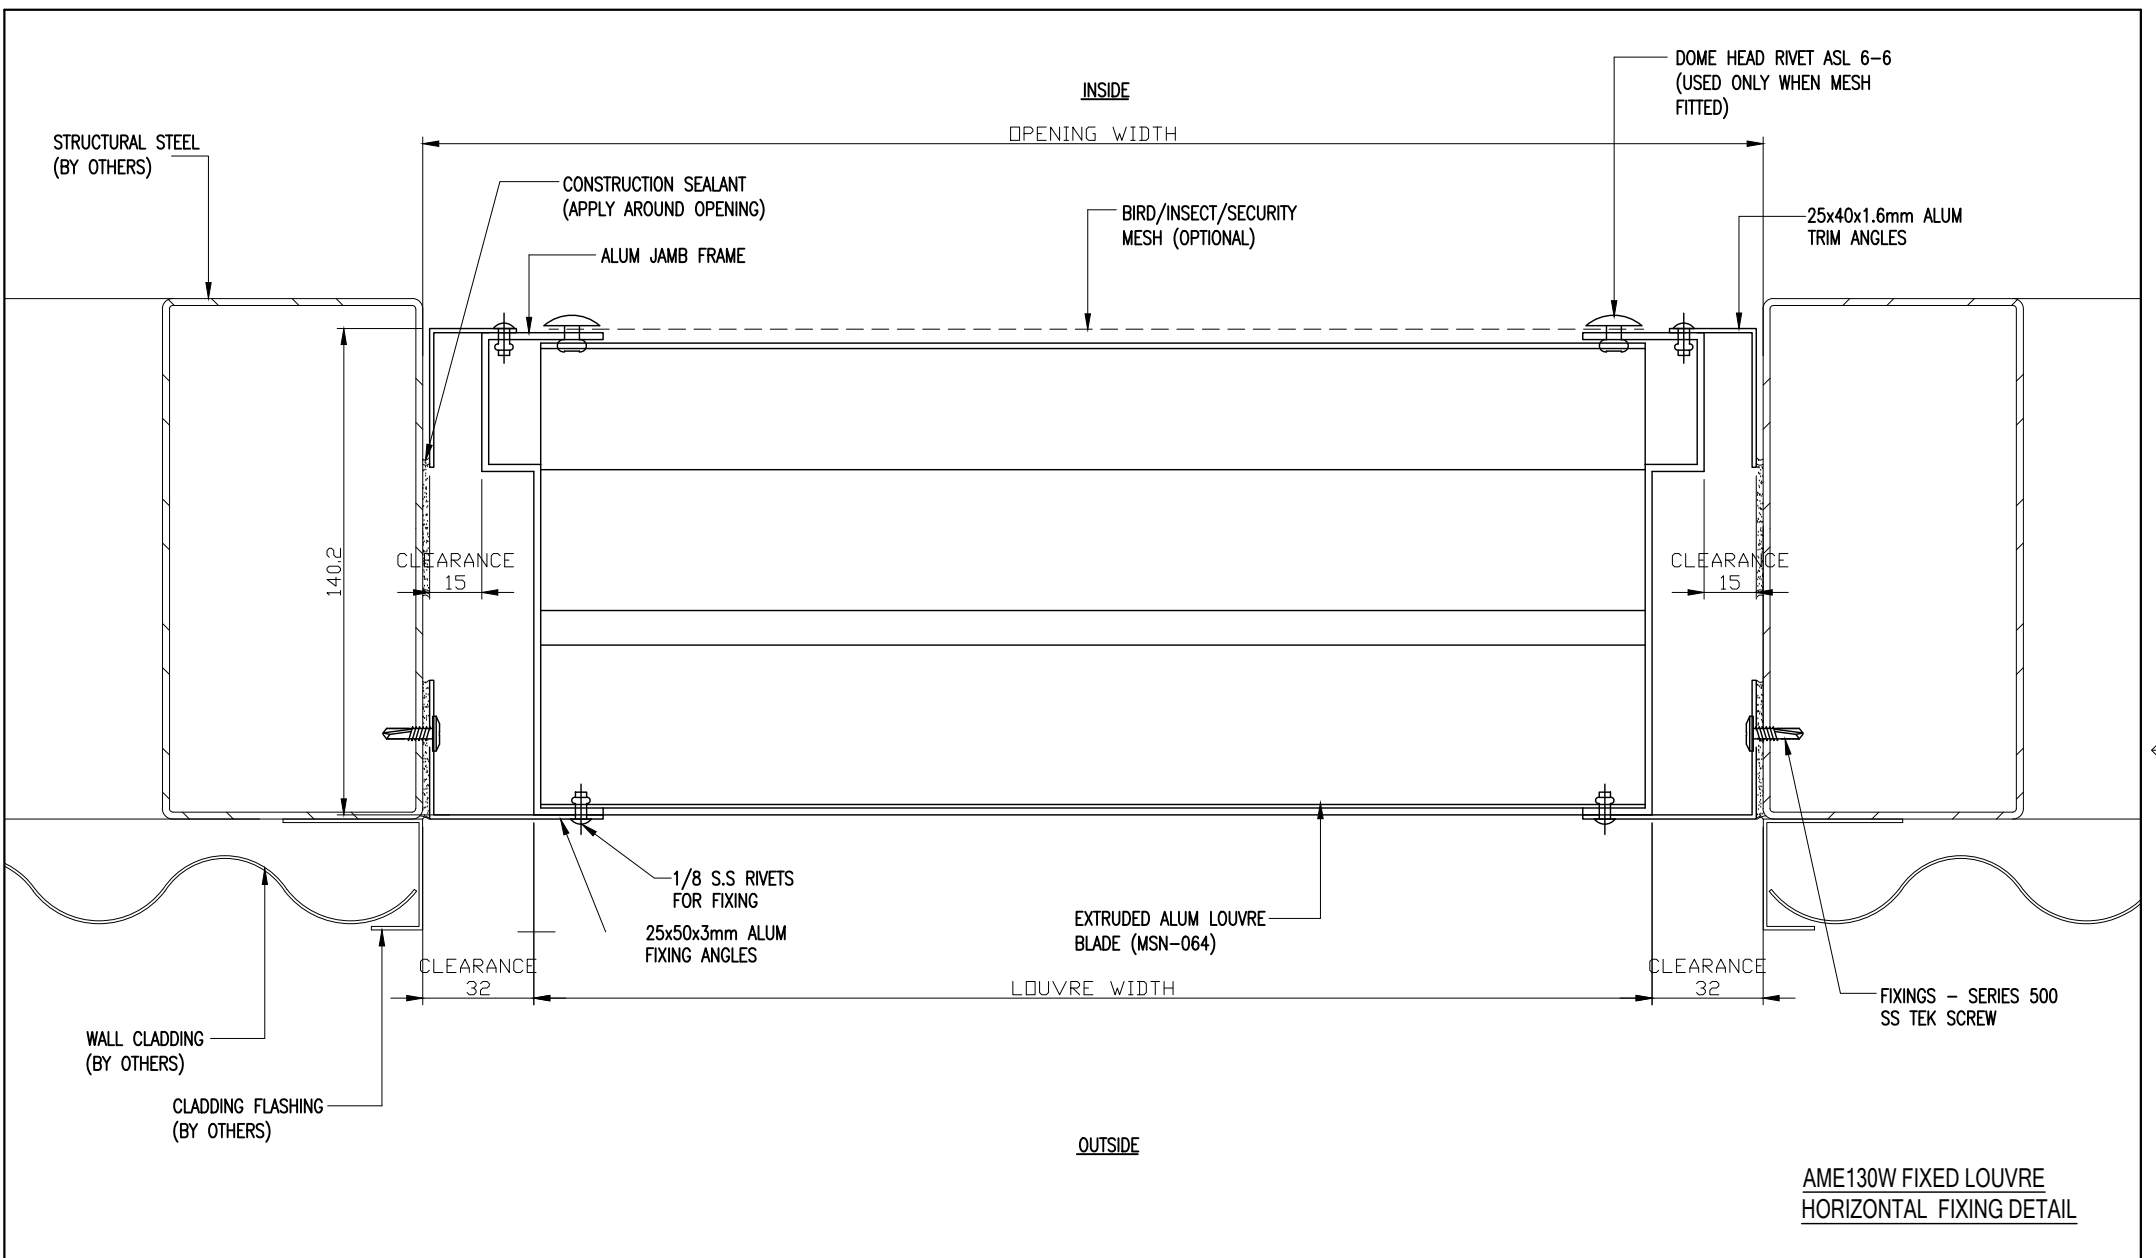


AME130W FIXED LOUVRE
HORIZONTAL FIXING DETAIL

 Rev	Description	Date	Austral Monsoon Building Products Pty Ltd PTY LTD ACN 083 857 452 ACN 083 857 452 181-185 COBALT STREET, CAROLE PARK, QLD 4300 PO BOX 230, CAROLE PARK, QLD 4300	IF IN DOUBT - ASK 3rd ANGLE PROJECTION 	Project	Material:	Drawn:	Job No.	
					TYPICAL DETAILS	ALUMINIUM	DR 15.01.25		
					Client	Finish:	Checked:		
					Description	CLEAR ANODISED OR POWDERCOAT	Approved:	Dwg Sheet No.	Rev.
			These drawings are the property of Austral Monsoon Building Products and are not to be reproduced in whole or part without permission of Austral Monsoon Building Products Pty Ltd. A.C.N. 083 857 452 © Copyright 1999		AME130W FIXED LOUVRE FRAME HORIZONTAL FIXING DETAIL		Scale:	06	

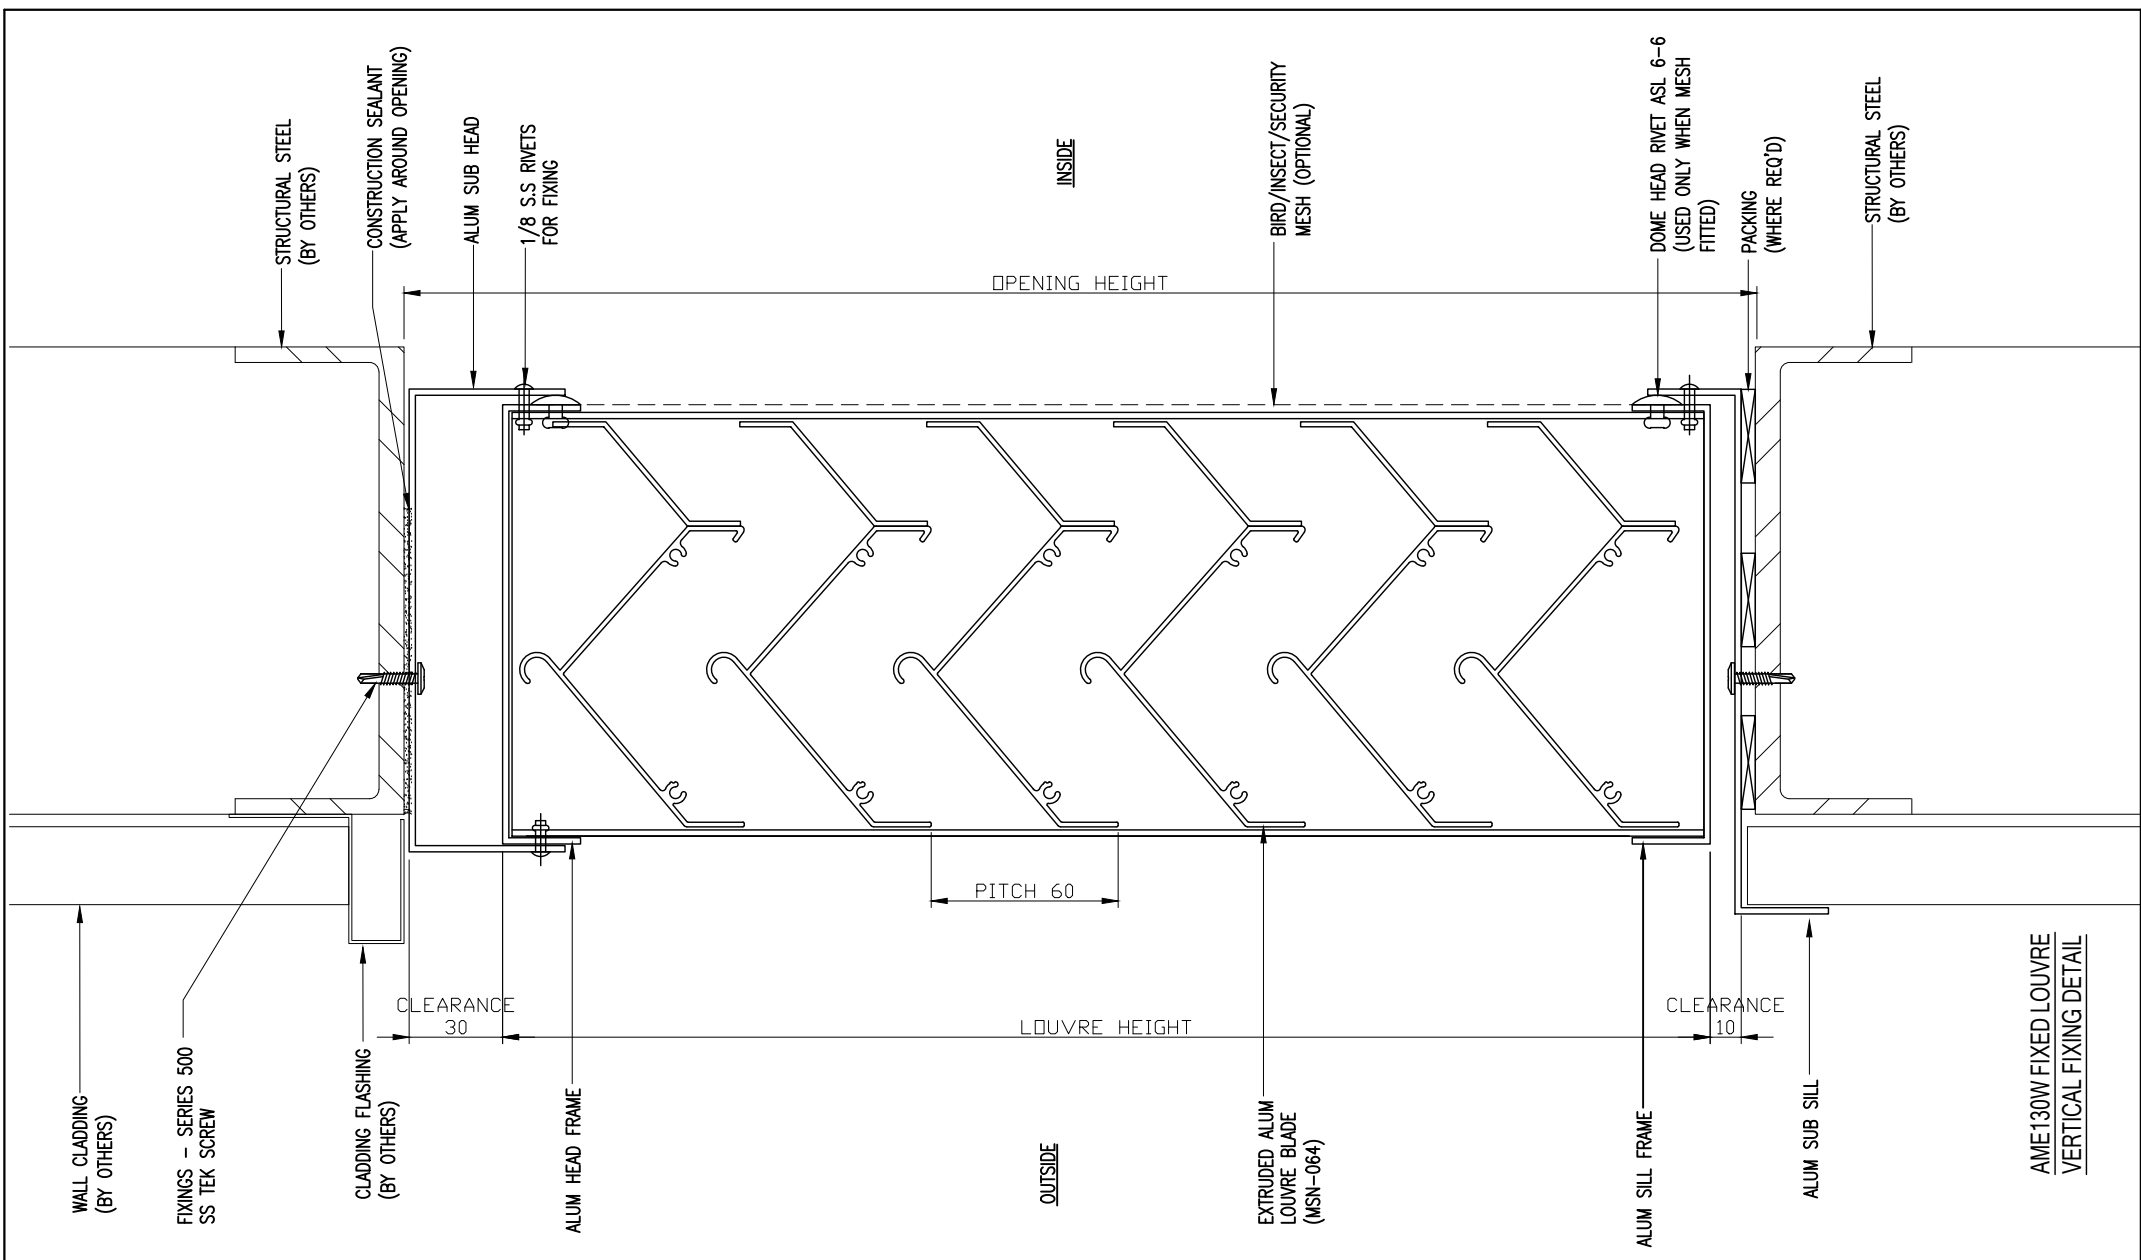

AME130W FIXED LOUVRE
VERTICAL FIXING DETAIL
 
<p>Austral Monsoon Building Products Pty Ltd PTY LTD ACN 083 857 452 ACN 083 857 452 181-185 COBALT STREET, CAROLE PARK, QLD 4300 PO BOX 230, CAROLE PARK, QLD 4300</p>			<p>IF IN DOUBT - ASK 3rd ANGLE PROJECTION</p> 		<p>Project TYPICAL DETAILS</p>		<p>Material: ALUMINIUM</p>		<p>Drawn: DR 15.01.25</p>		<p>Job No.</p>	
<p>These drawings are the property of Austral Monsoon Building Products and are not to be reproduced in whole or part without permission of Austral Monsoon Building Products Pty Ltd. A.C.N. 083 857 452 © Copyright 1999</p>					<p>Client</p>		<p>Finish: CLEAR ANODISED OR POWDERCOAT</p>		<p>Checked:</p>		<p>Dwg Sheet No.</p>	
<p>Rev Description Date</p>					<p>Description AME130W FIXED LOUVRE FRAME VERTICAL FIXING DETAIL</p>				<p>Approved:</p>		<p>07</p>	
							<p>Scale:</p>				<p>Rev.</p>	