
 



AME50 FLANGE LOUVRE FRAME  
FRONT ELEVATION


		Austral Monsoon Building Products Pty Ltd <small>PTY LTD</small> ACN 083 857 452 ACN 083 857 452 181-185 COBALT STREET, CAROLE PARK, QLD 4300 PO BOX 230, CAROLE PARK, QLD 4300		Project Client Description <b>AME50 FLANGE LOUVRE FRAME FRONT ELEVATION</b>		Material: <b>ALUMINIUM</b> Finish: <b>CLEAR ANODISED OR POWDERCOAT</b>		Drawn: <b>M.S. 02.10.09</b> Checked: Approved: Scale:		Job No. Dwg Sheet No. <b>01</b>		Rev.
		IF IN DOUBT - ASK <b>3rd ANGLE PROJECTION</b> 										
		These drawings are the property of Austral Monsoon Building Products and are not to be reproduced in whole or part without permission of Austral Monsoon Building Products Pty Ltd. A.C.N. 083 857 452 © Copyright 1999										
<b>Rev</b>	<b>Description</b>	<b>Date</b>										

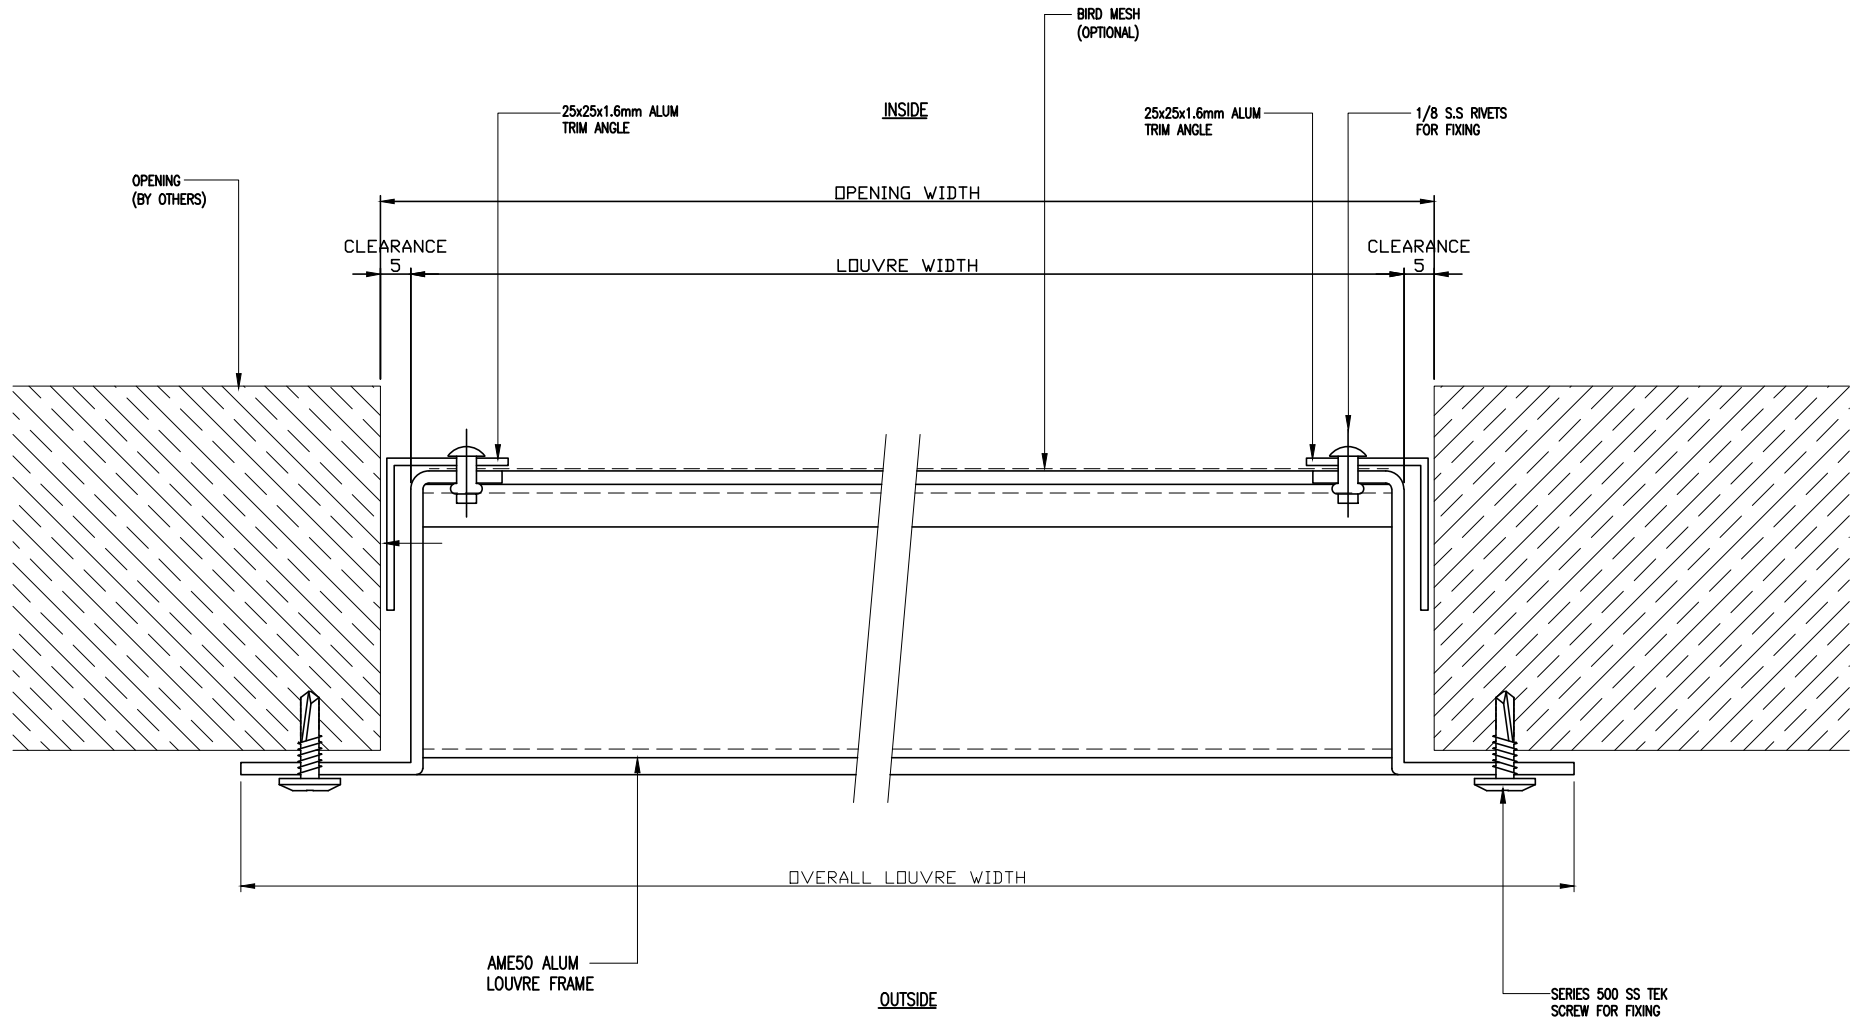

AME50 FLANGE LOUVRE FRAME  
HORIZONTAL FIXING DETAIL

		Austral Monsoon Building Products Pty Ltd PTY LTD ACN 083 857 452 ACN 083 857 452 181-185 COBALT STREET, CAROLE PARK, QLD 4300 PO BOX 230, CAROLE PARK, QLD 4300		Project Client Description AME50 FLANGE LOUVRE FRAME HORIZONTAL FIXING DETAIL		Material: ALUMINIUM Finish: CLEAR ANODISED OR POWDERCOAT		Drawn: M.S. 02.10.09 Checked: Approved: Scale:		Job No. Dwg Sheet No. <b>02</b>		Rev.
IF IN DOUBT - ASK 3rd ANGLE PROJECTION		These drawings are the property of Austral Monsoon Building Products and are not to be reproduced in whole or part without permission of Austral Monsoon Building Products Pty Ltd. A.C.N. 083 857 452 © Copyright 1999										
Rev	Description	Date										

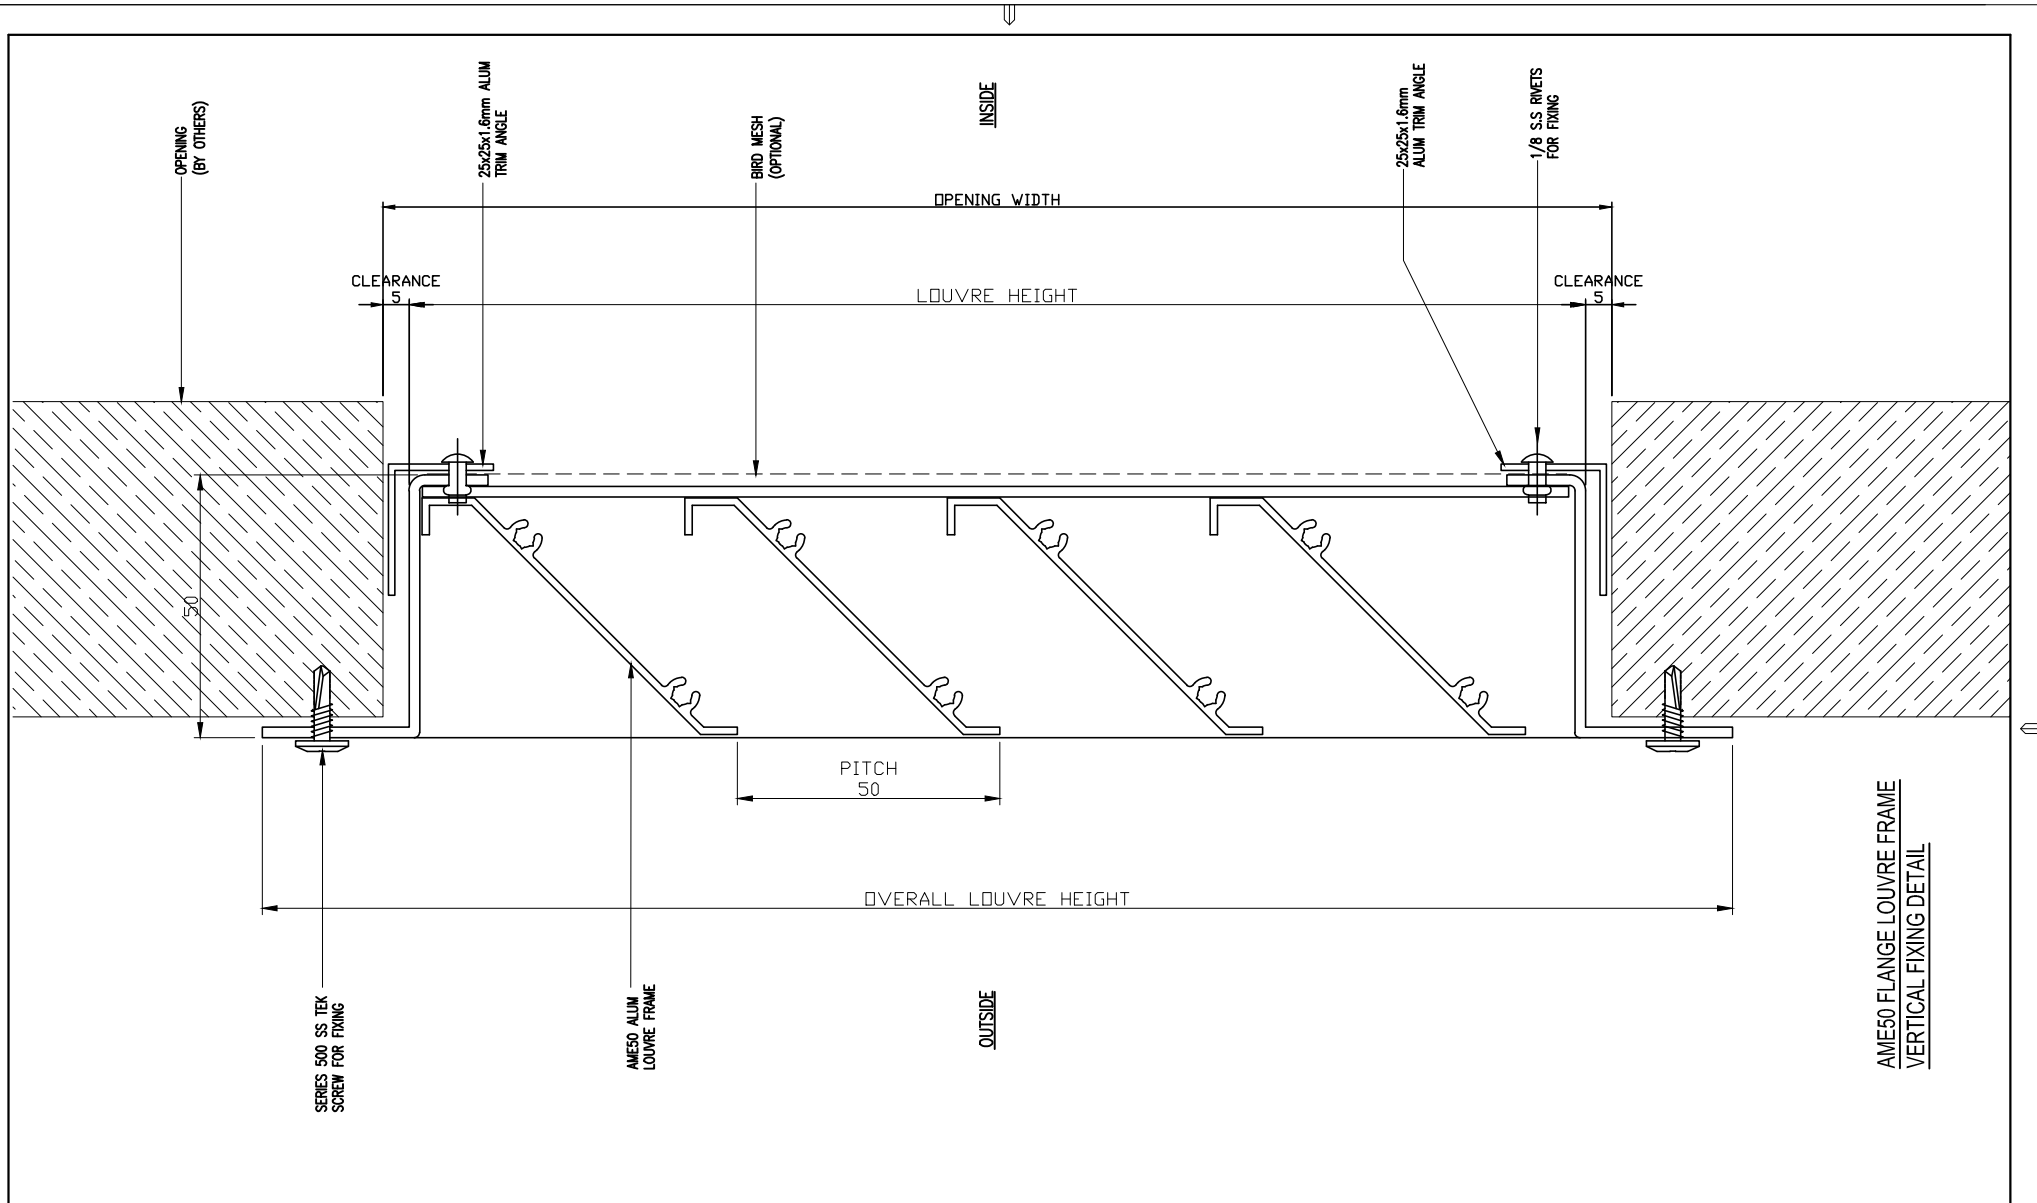

 		Austral Monsoon Building Products Pty Ltd PTY LTD ACN 083 857 452 ACN 083 857 452 181-185 COBALT STREET, CAROLE PARK, QLD 4300 PO BOX 230, CAROLE PARK, QLD 4300		IF IN DOUBT - ASK 3rd ANGLE PROJECTION 		Project Client		Material: ALUMINIUM		Drawn: M.S. 02.10.09		Job No.		
		These drawings are the property of Austral Monsoon Building Products and are not to be reproduced in whole or part without permission of Austral Monsoon Building Products Pty Ltd. A.C.N. 083 857 452 © Copyright 1999				Description AME50 FLANGE LOUVRE FRAME VERTICAL FIXING DETAIL		Finish: CLEAR ANODISED OR POWDERCOAT		Checked: Approved: Scale:		Dwg Sheet No. <b>03</b>		Rev.
Rev	Description	Date												