
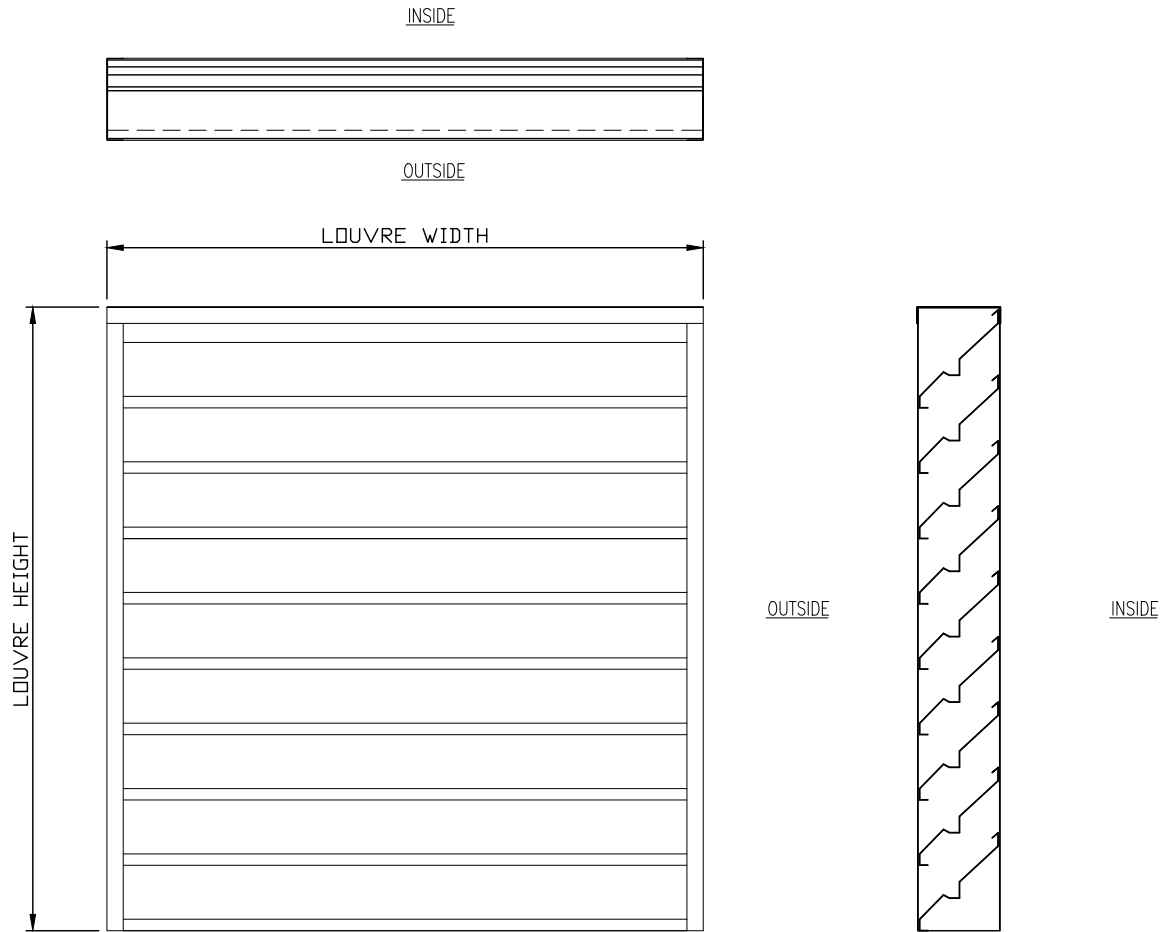



50% FREE AREA

 


**AMF150 2-STAGE FIXED LOUVRE
FRONT ELEVATION**


Rev	Description	Date	Austral Monsoon Building Products Pty Ltd PTY LTD ACN 083 857 452 ACN 083 857 452 181-185 COBALT STREET, CAROLE PARK, QLD 4300 PO BOX 230, CAROLE PARK, QLD 4300	IF IN DOUBT - ASK 3rd ANGLE PROJECTION 	Project	Material: ALUMINIUM/COLORBOND	Drawn: D.R 17.03.25	Job No.	
					Client	Finish: COLORBOND OR POWDERCOAT	Checked:	Dwg Sheet No.	
			These drawings are the property of Austral Monsoon Building Products and are not to be reproduced in whole or part without permission of Austral Monsoon Building Products Pty Ltd. A.C.N. 083 857 452 © Copyright 1999		Description		Approved:	01	
					AMF150 2-STAGE FIXED LOUVRE FRAME FRONT ELEVATION	Scale:			


- FIXING ORDER:**
1. FIX SUB HEAD/SILL AND FIXING ANGLES TO OPENING
 2. FIX 2nd STAGE LOUVRE TO SUB HEAD/SILL AND FIXING ANGLES
 3. FIX 1st STAGE LOUVRE TO 2nd STAGE LOUVRE
 4. FIX TRIM ANGLES TO 1st STAGE LOUVRE

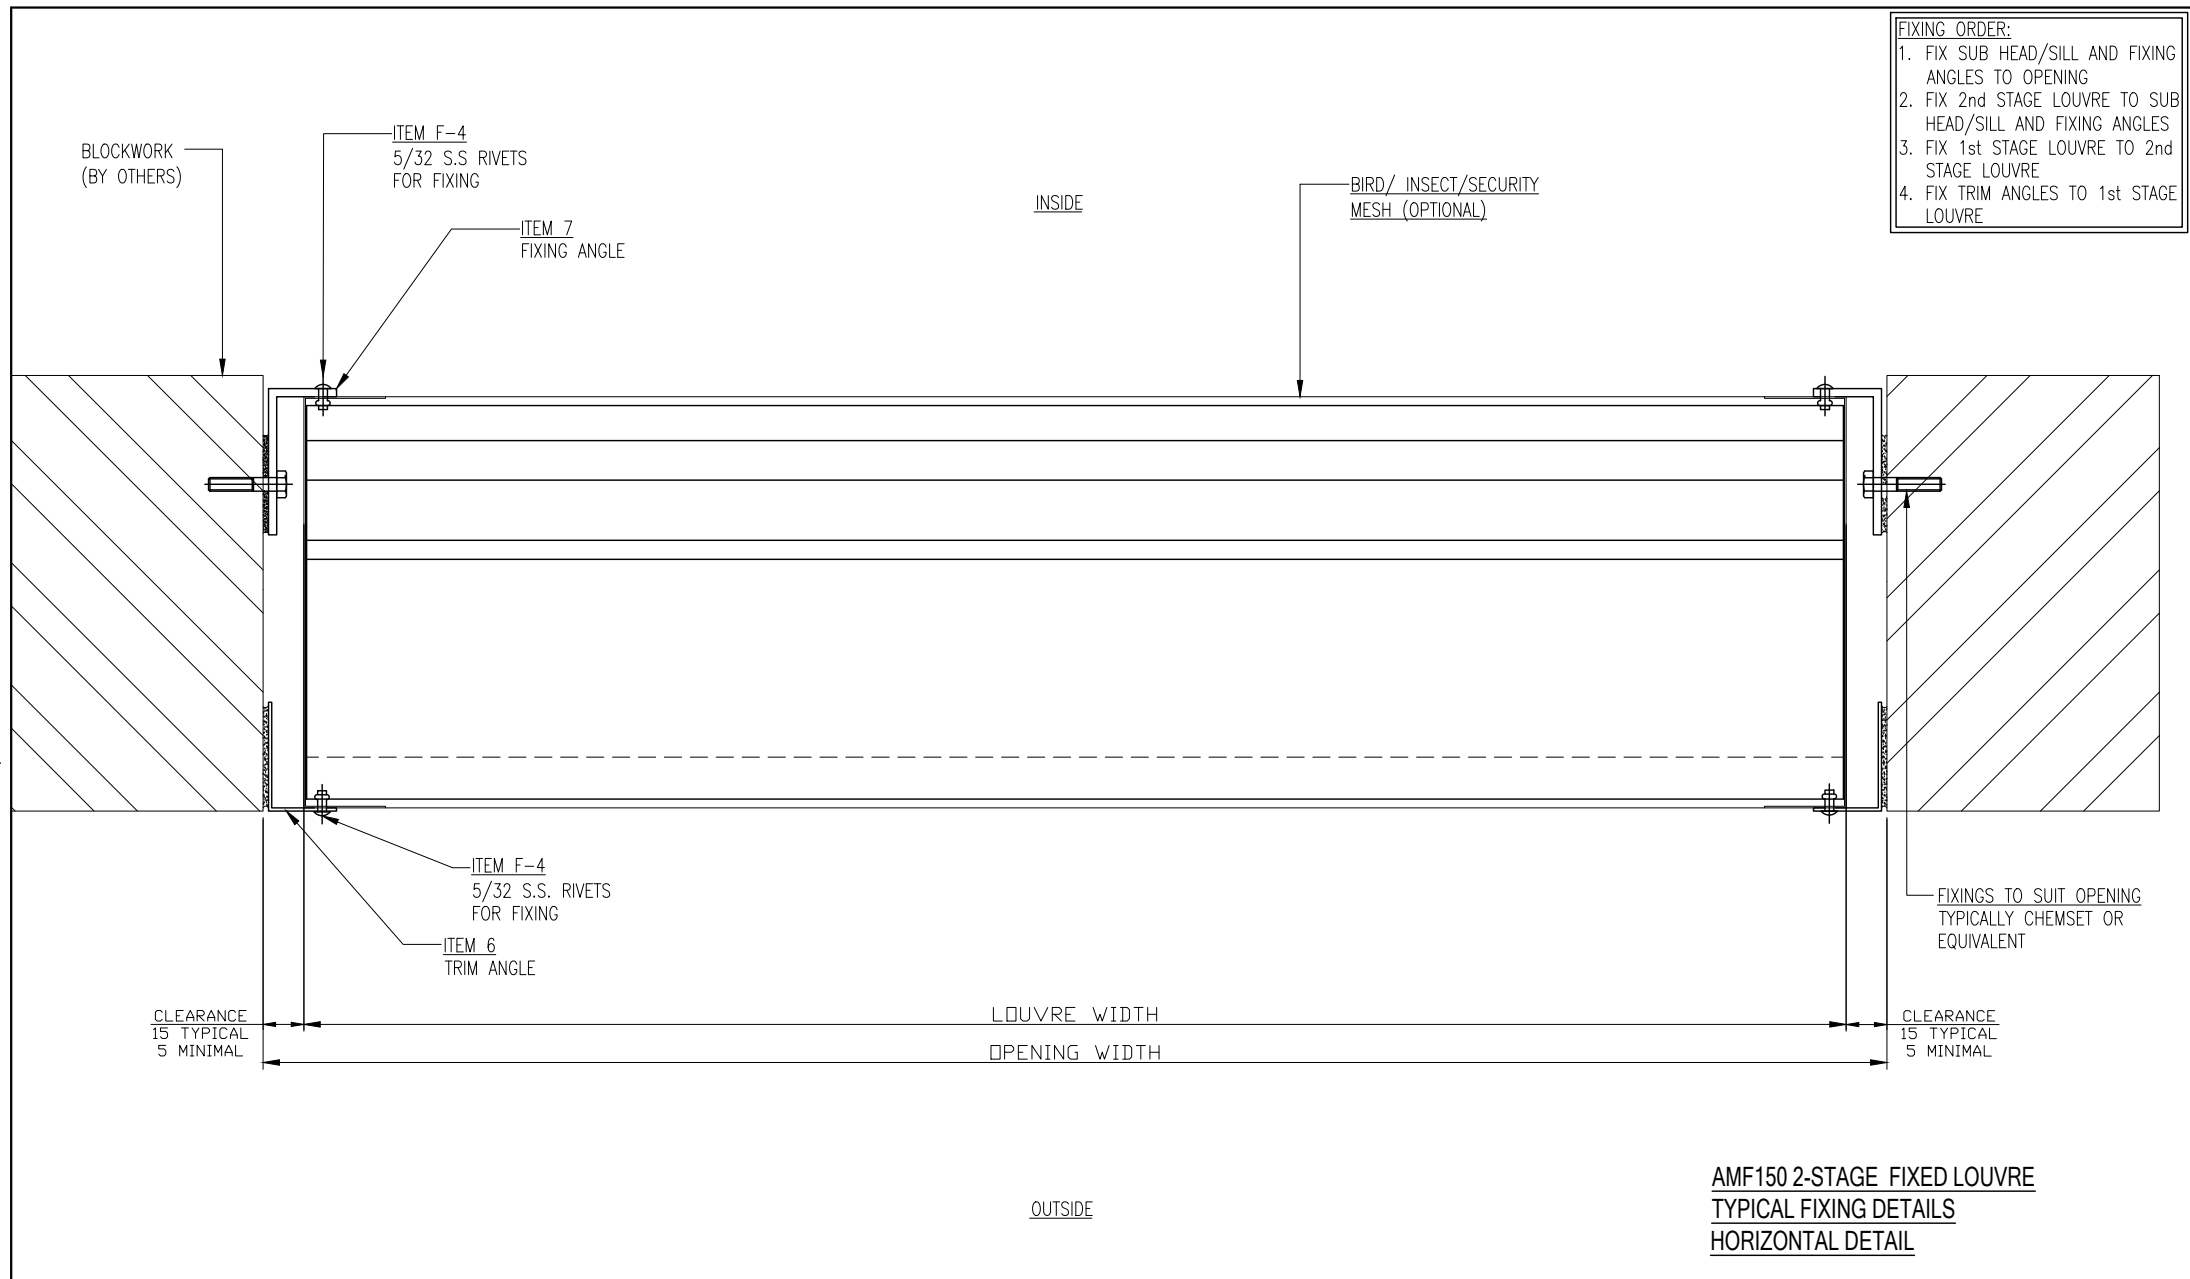


**AMF150 2-STAGE FIXED LOUVRE
TYPICAL FIXING DETAILS
HORIZONTAL DETAIL**

 Rev	Description	Date	Austral Monsoon Building Products Pty Ltd PTY LTD ACN 083 857 452 ACN 083 857 452 181-185 COBALT STREET, CAROLE PARK, QLD 4300 PO BOX 230, CAROLE PARK, QLD 4300	IF IN DOUBT - ASK 3rd ANGLE PROJECTION 	Project	Material: ALUMINIUM/COLORBOND	Drawn: D.R 17.03.25	Job No.
					Client	Finish: COLORBOND OR POWDERCOAT	Checked:	
					Description AMF150 2-STAGE FIXED LOUVRE FRAME BLOCKWORK TYPICAL FIXING DETAILS HORIZONTAL SECTION	Approved:	Dwg Sheet No.	Rev.
						Scale:	02	
			These drawings are the property of Austral Monsoon Building Products and are not to be reproduced in whole or part without permission of Austral Monsoon Building Products Pty Ltd. A.C.N. 083 857 452 © Copyright 1999					

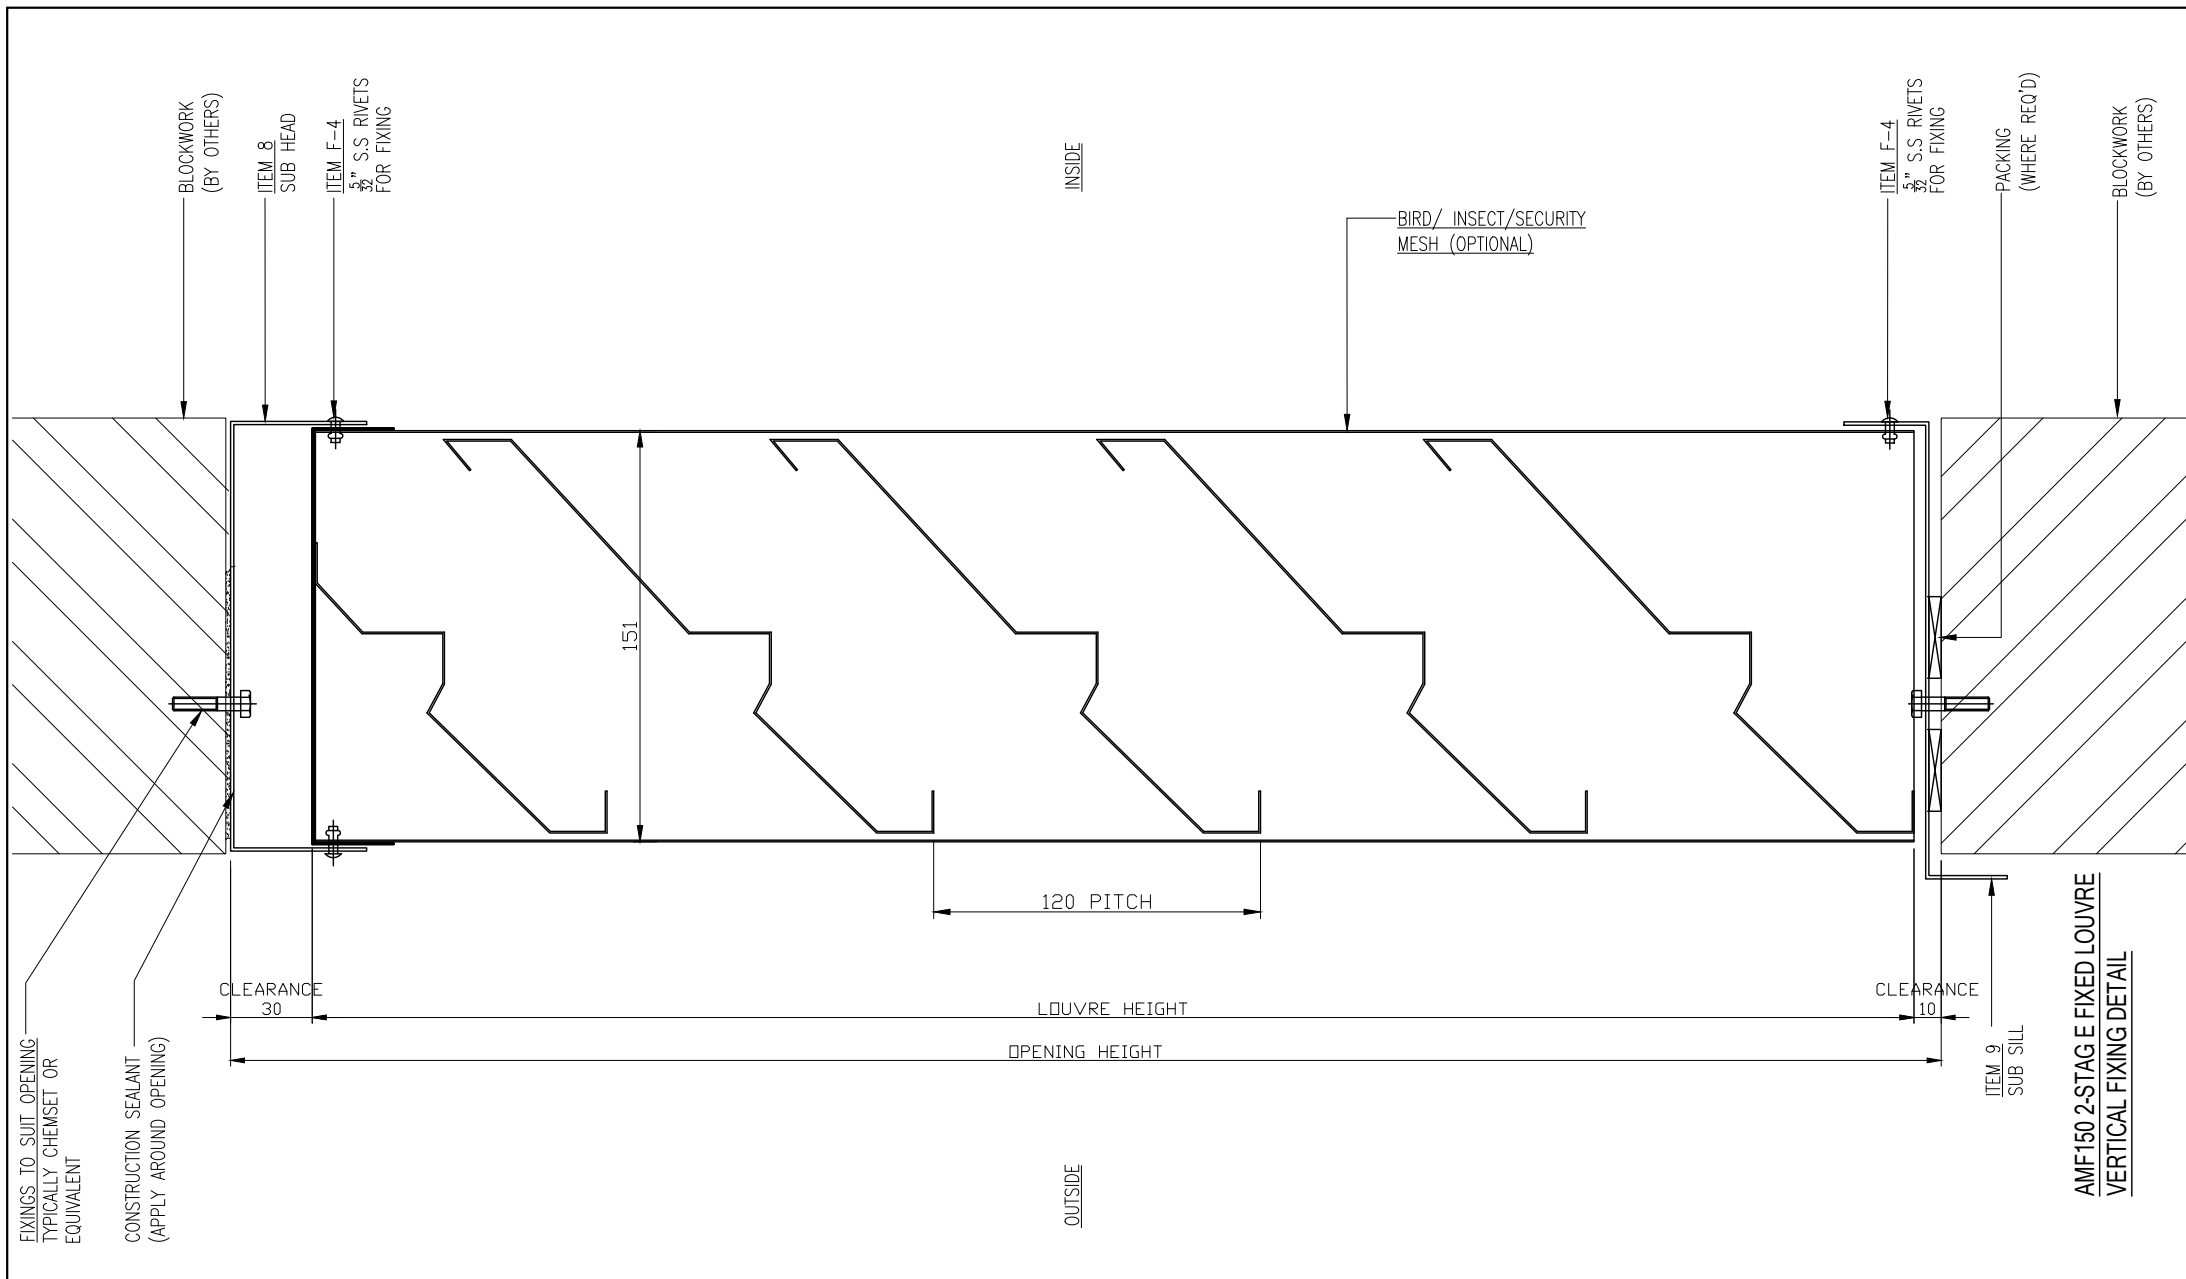


 		Austral Monsoon Building Products Pty Ltd PTY LTD ACN 083 857 452 ACN 083 857 452 181-185 COBALT STREET, CAROLE PARK, QLD 4300 PO BOX 230, CAROLE PARK, QLD 4300		IF IN DOUBT - ASK 3rd ANGLE PROJECTION		Project ALUMINIUM/COLORBOND		Drawn: D.R 17.03.25		Job No.	
		These drawings are the property of Austral Monsoon Building Products and are not to be reproduced in whole or part without permission of Austral Monsoon Building Products Pty Ltd. A.C.N. 083 857 452 © Copyright 1999				Client		Finish: COLORBOND OR POWDERCOAT		Checked:	
Rev		Description		Description AMF150 2-STAGE FIXED LOUVRE FRAME BLOCKWORK TYPICAL FIXING DETAILS HORIZONTAL SECTION				Approved:		Dwg Sheet No. 03	
								Scale:		Rev.	

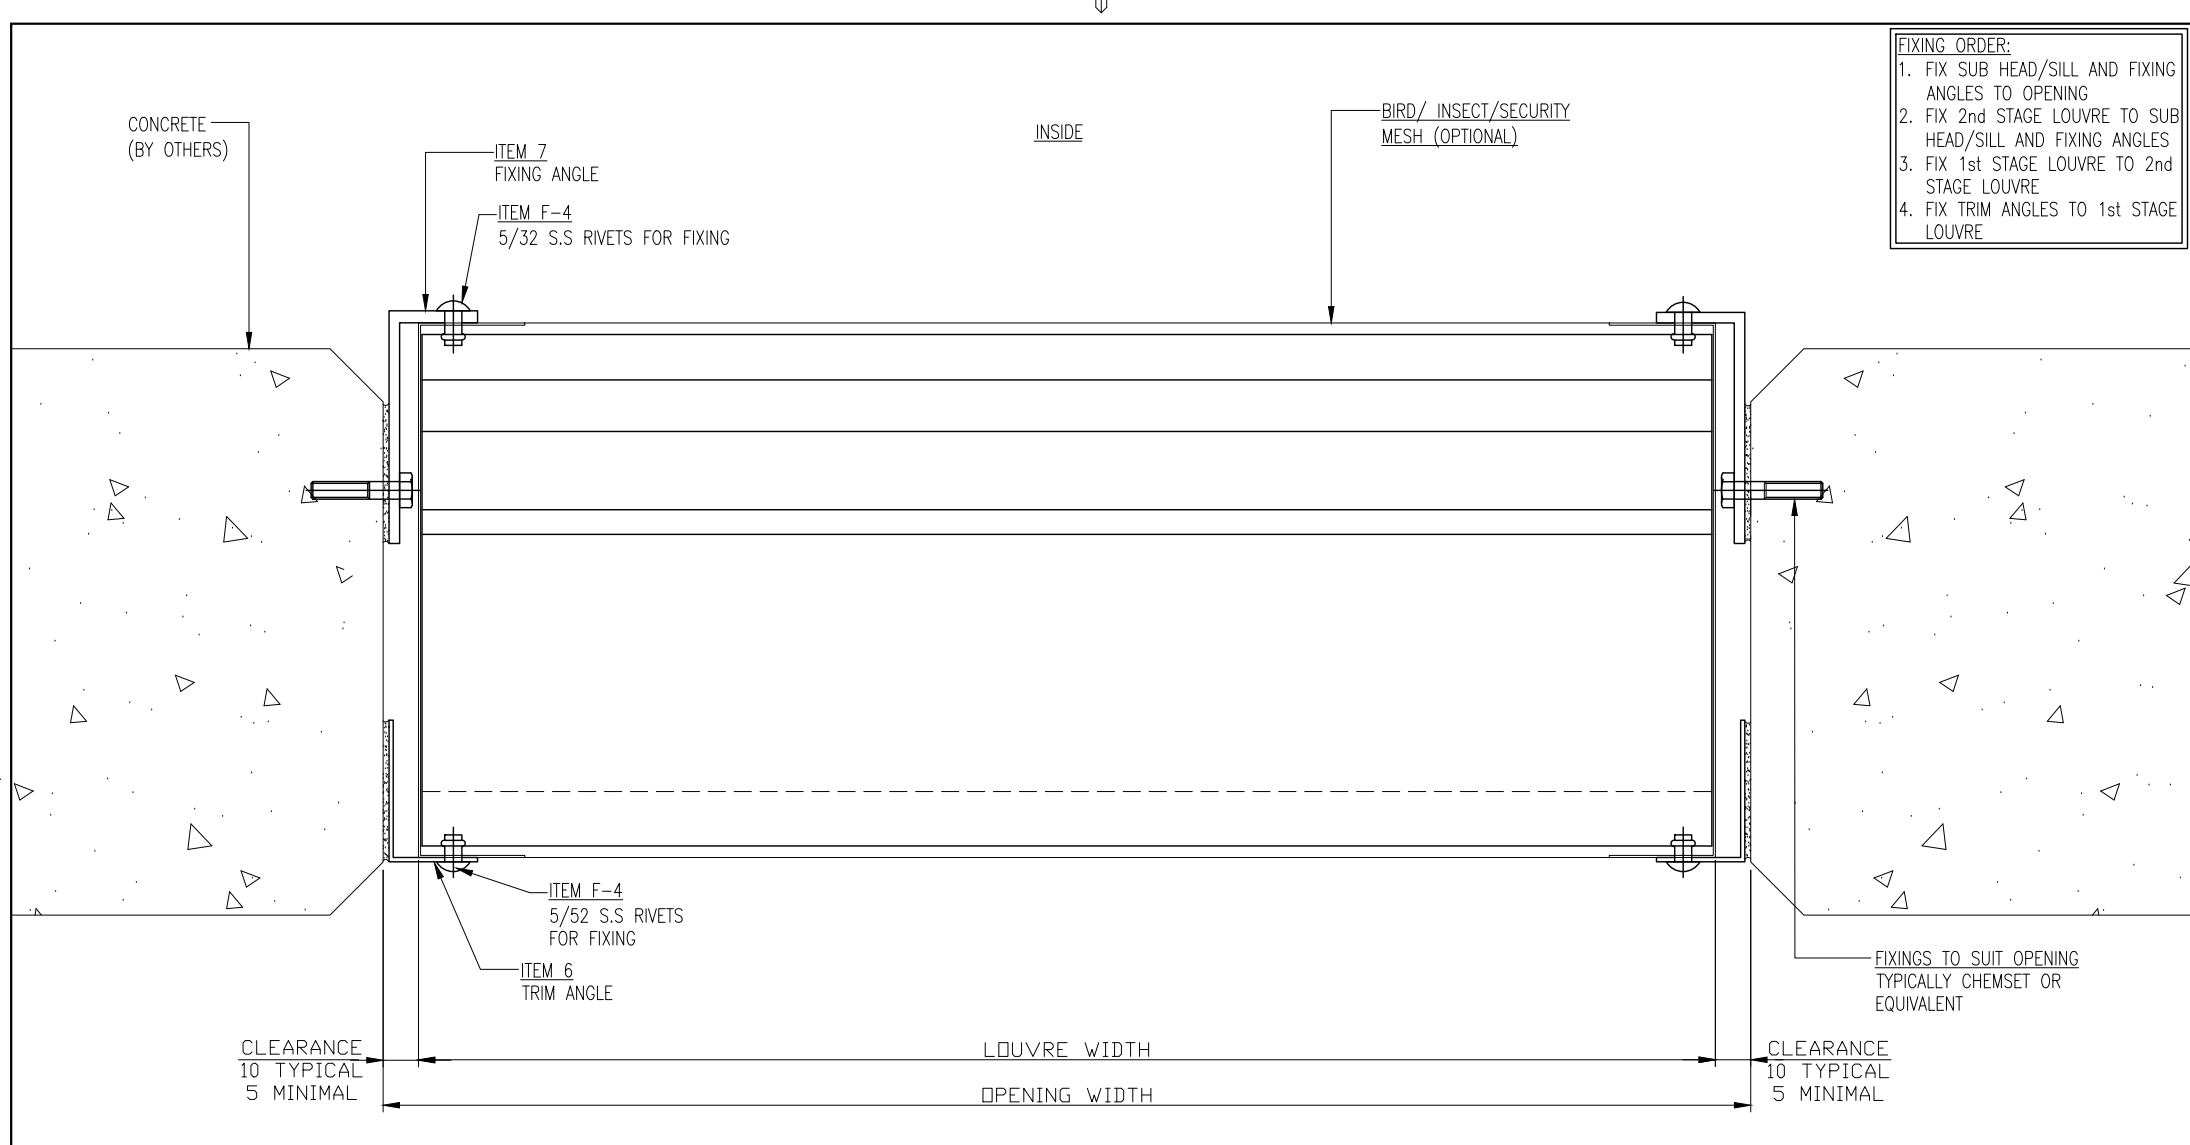



- FIXING ORDER:**
1. FIX SUB HEAD/SILL AND FIXING ANGLES TO OPENING
 2. FIX 2nd STAGE LOUVRE TO SUB HEAD/SILL AND FIXING ANGLES
 3. FIX 1st STAGE LOUVRE TO 2nd STAGE LOUVRE
 4. FIX TRIM ANGLES TO 1st STAGE LOUVRE


**AMF150 2-STAGE FIXED LOUVRE
CONCRETE TYPICAL FIXING DETAILS
HORIZONTAL FIXING DETAIL**

 Rev	Description	Date	Austral Monsoon Building Products Pty Ltd PTY LTD ACN 083 857 452 ACN 083 857 452 181-185 COBALT STREET, CAROLE PARK, QLD 4300 PO BOX 230, CAROLE PARK, QLD 4300	IF IN DOUBT - ASK 3rd ANGLE PROJECTION 	Project	Material: ALUMINIUM/COLORBOND	Drawn: D.R 17.03.25	Job No.	Dwg Sheet No. 04	Rev.
					Client	Finish: COLORBOND OR POWDERCOAT	Checked:			
					Description	AMF150 2-STAGE FIXED LOUVRE FRAME CONCRETE TYPICAL FIXING DETAILS HORIZONTAL SECTION	Approved:	Scale:		



These drawings are the property of Austral Monsoon Building Products and are not to be reproduced in whole or part without permission of Austral Monsoon Building Products Pty Ltd. A.C.N. 083 857 452 © Copyright 1999

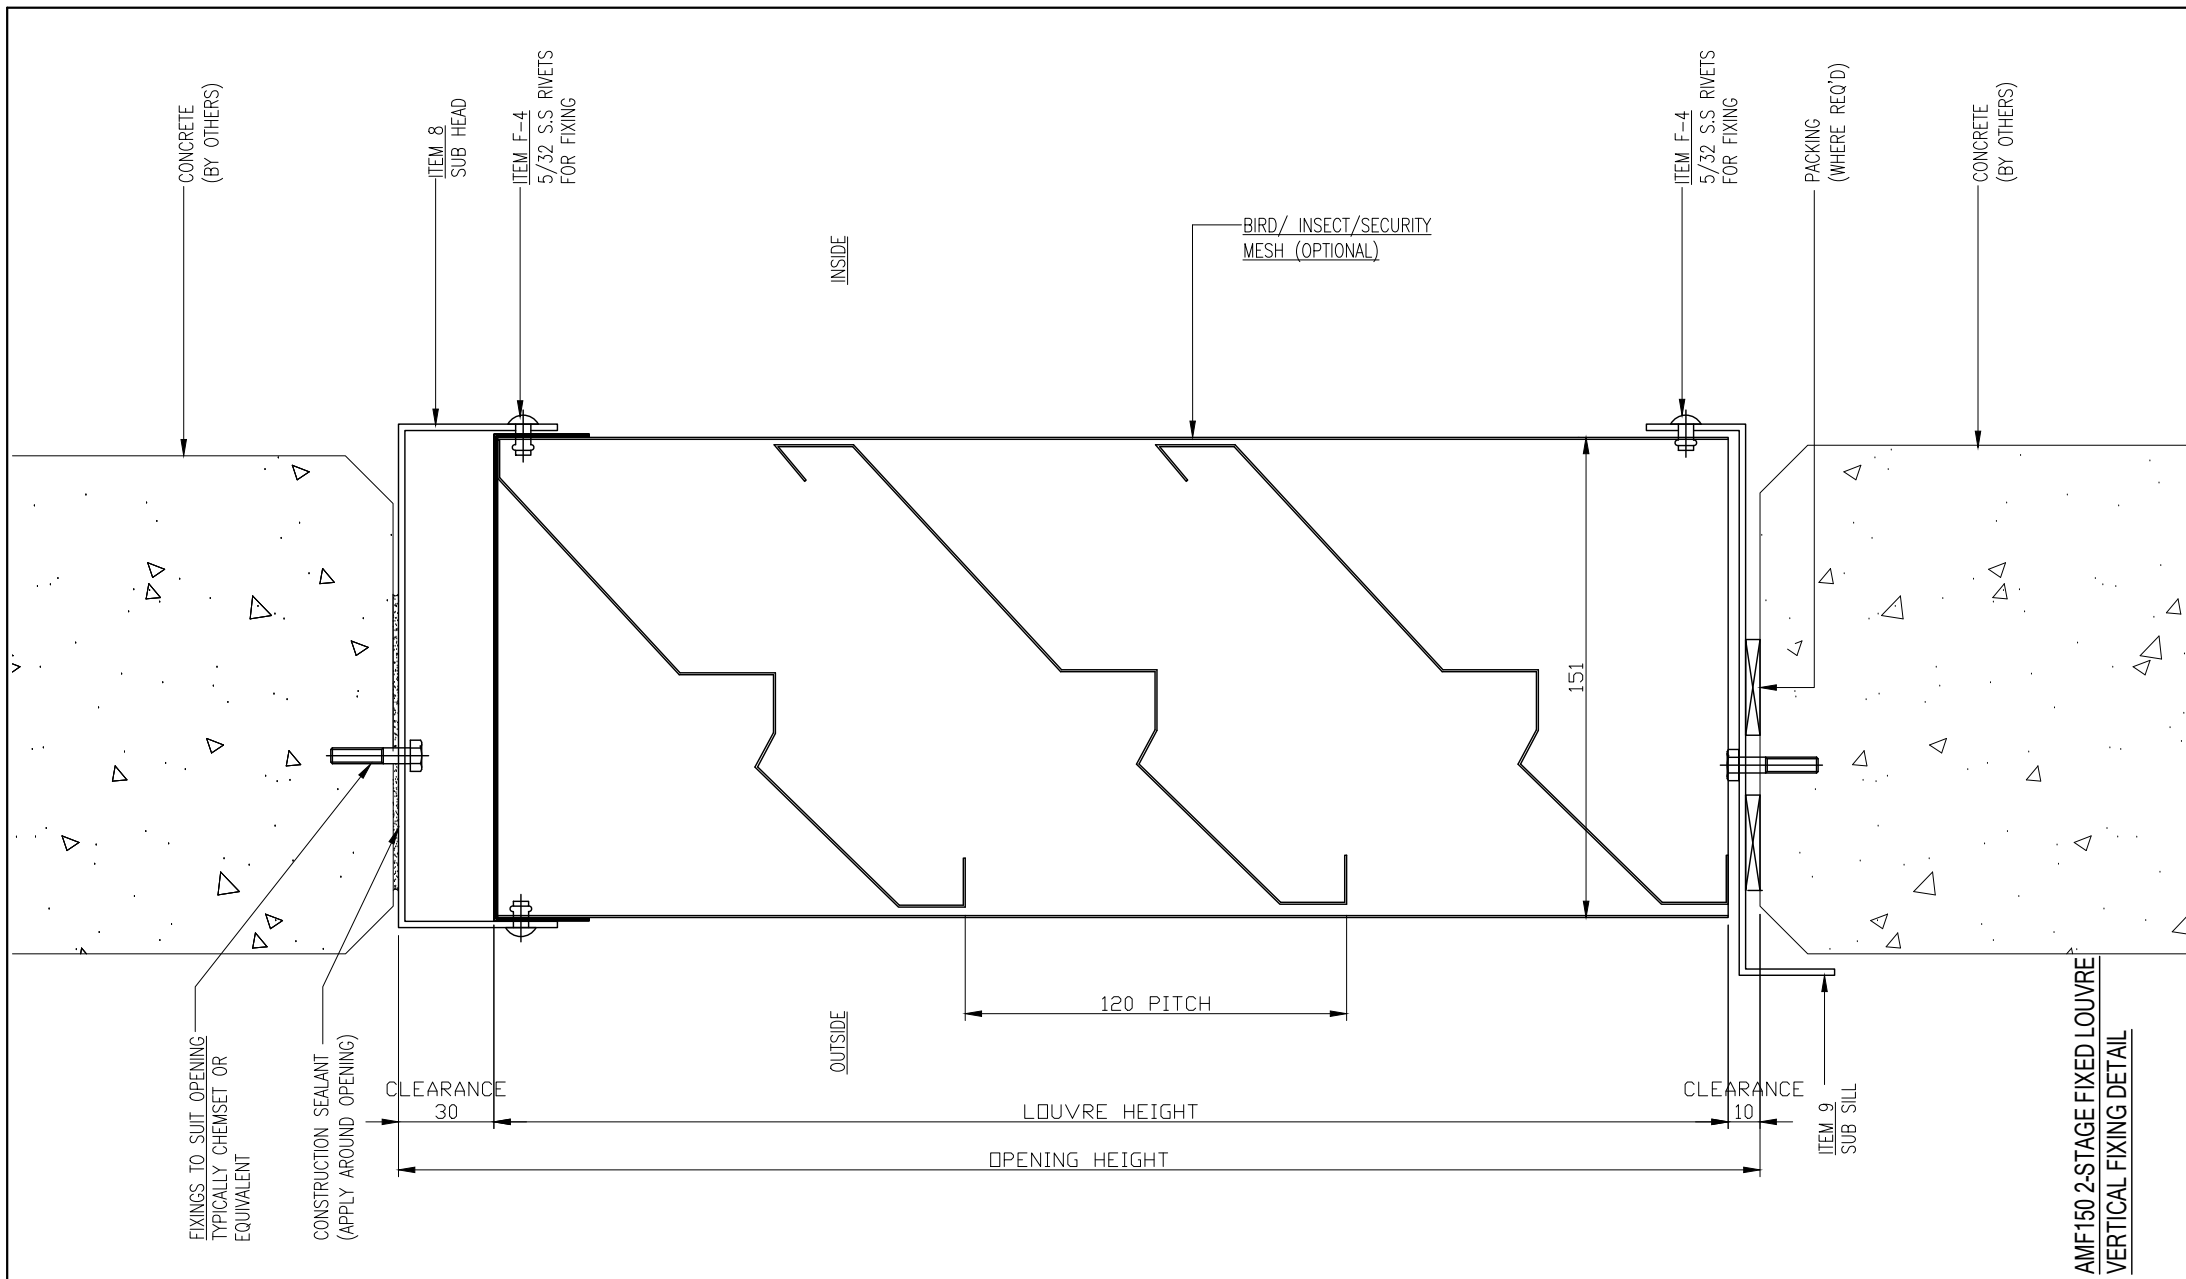


 		Austral Monsoon Building Products Pty Ltd PTY LTD ACN 083 857 452 ACN 083 857 452 181-185 COBALT STREET, CAROLE PARK, QLD 4300 PO BOX 230, CAROLE PARK, QLD 4300		IF IN DOUBT - ASK 3rd ANGLE PROJECTION 		Project Client Description AMF150 2-STAGE FIXED LOUVRE FRAME CONCRETE TYPICAL FIXING DETAILS HORIZONTAL SECTION		Material: ALUMINIUM/COLORBOND Finish: COLORBOND OR POWDERCOAT		Drawn: D.R 17.03.25 Checked: Approved: Scale:		Job No. Dwg Sheet No. 05		Rev.
Rev	Description	Date	These drawings are the property of Austral Monsoon Building Products and are not to be reproduced in whole or part without permission of Austral Monsoon Building Products Pty Ltd. A.C.N. 083 857 452 © Copyright 1999											

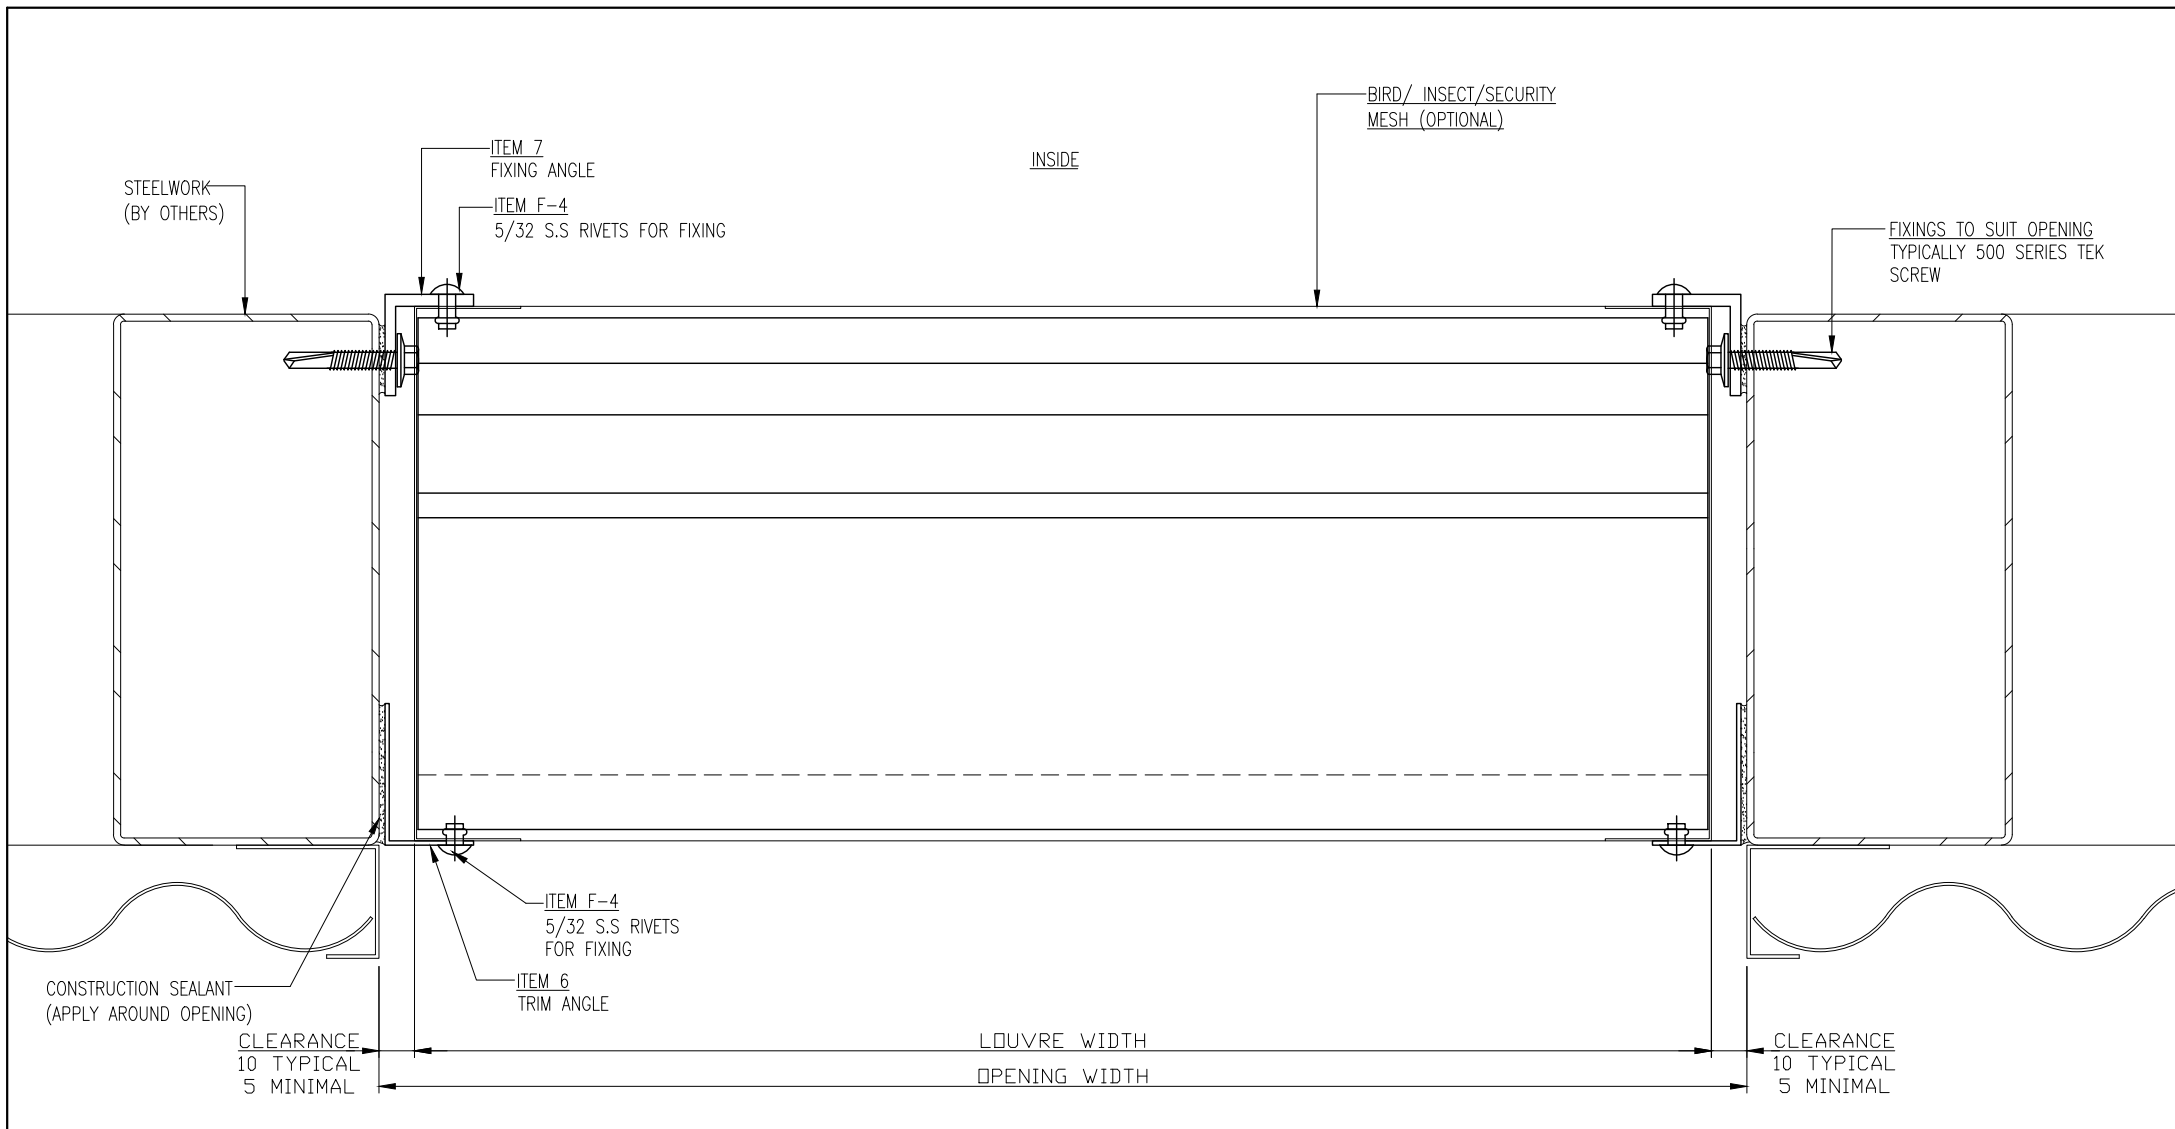


**AMF150 2-STAGE FIXED LOUVRE
STEELWORK TYPICAL FIXING DETAILS
HORIZONTAL FIXING DETAIL**

  			<p>Austral Monsoon Building Products Pty Ltd PTY LTD ACN 083 857 452 ACN 083 857 452 181-185 COBALT STREET, CAROLE PARK, QLD 4300 PO BOX 230, CAROLE PARK, QLD 4300</p>	<p>IF IN DOUBT - ASK 3rd ANGLE PROJECTION</p> 	Project	Material: ALUMINIUM/COLORBOND	Drawn: D.R 17.03.25	Job No.	
					Client	Finish: COLORBOND OR POWDERCOAT	Checked:		
			<p>These drawings are the property of Austral Monsoon Building Products and are not to be reproduced in whole or part without permission of Austral Monsoon Building Products Pty Ltd. A.C.N. 083 857 452 © Copyright 1999</p>		Description		Approved:	Dwg Sheet No. 06	Rev.
Rev	Description	Date			AMF150 2-STAGE FIXED LOUVRE FRAME STEELWORK TYPICAL FIXING DETAILS HORIZONTAL SECTION		Scale:		

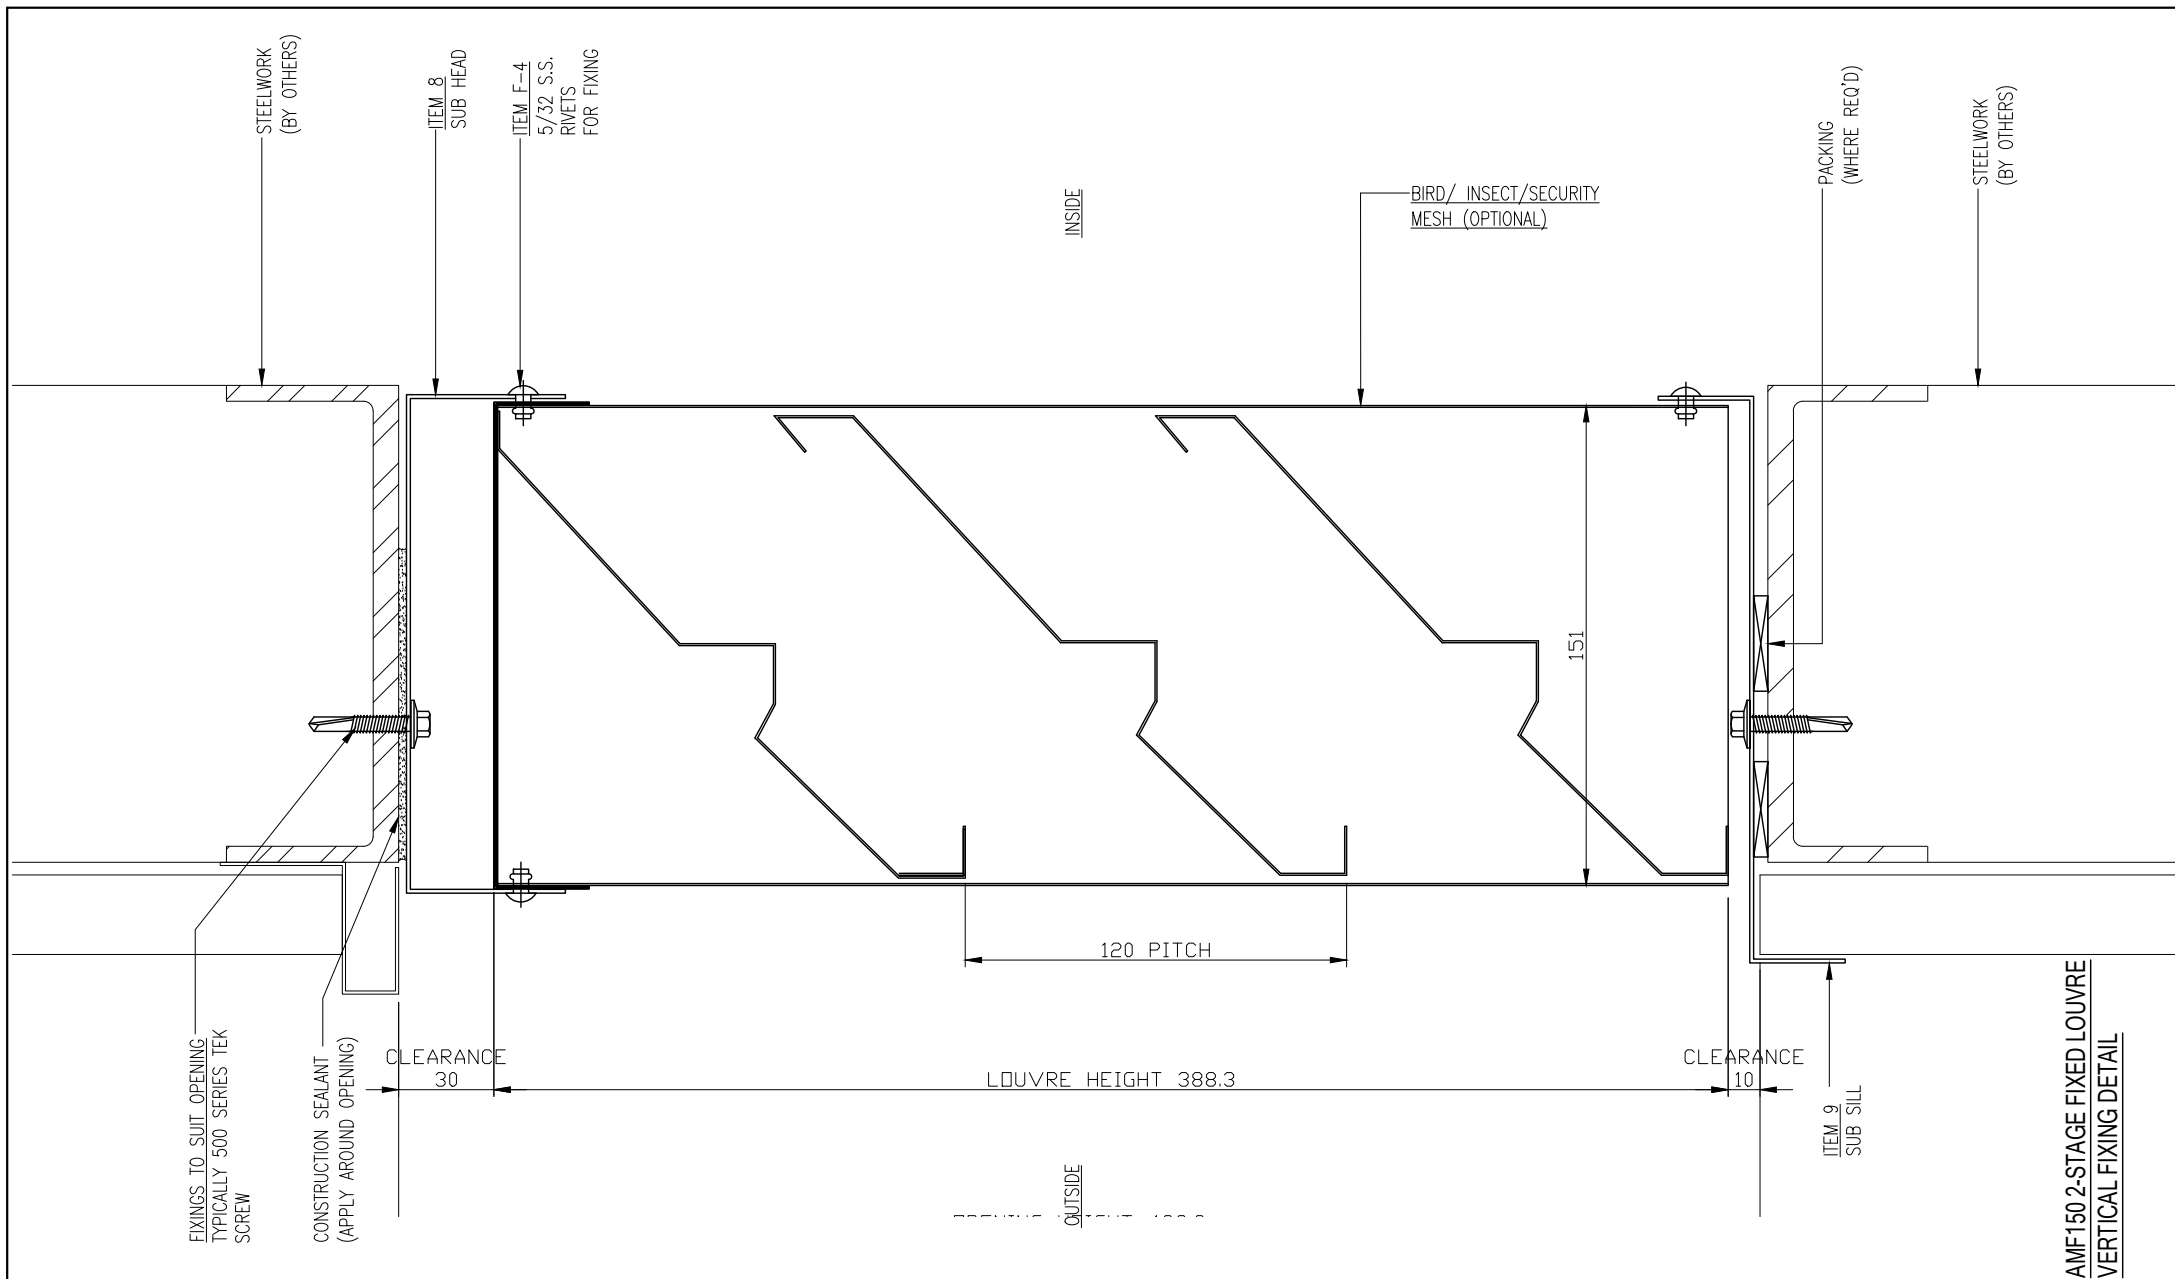

AMF150 2-STAGE FIXED LOUVRE
VERTICAL FIXING DETAIL

 Rev	Description	Date	Austral Monsoon Building Products Pty Ltd PTY LTD ACN 083 857 452 ACN 083 857 452 181-185 COBALT STREET, CAROLE PARK, QLD 4300 PO BOX 230, CAROLE PARK, QLD 4300 These drawings are the property of Austral Monsoon Building Products and are not to be reproduced in whole or part without permission of Austral Monsoon Building Products Pty Ltd. A.C.N. 083 857 452 © Copyright 1999	IF IN DOUBT - ASK 3rd ANGLE PROJECTION 	Project	Material:	Drawn:	Job No.		
					Client	ALUMINIUM/COLORBOND	D.R 17.03.25			
					Description	Finish:	Checked:	Approved:	Dwg Sheet No.	Rev.
					AMF150 2-STAGE FIXED LOUVRE FRAME CONCRETE TYPICAL FIXING DETAILS HORIZONTAL SECTION					
							07			