

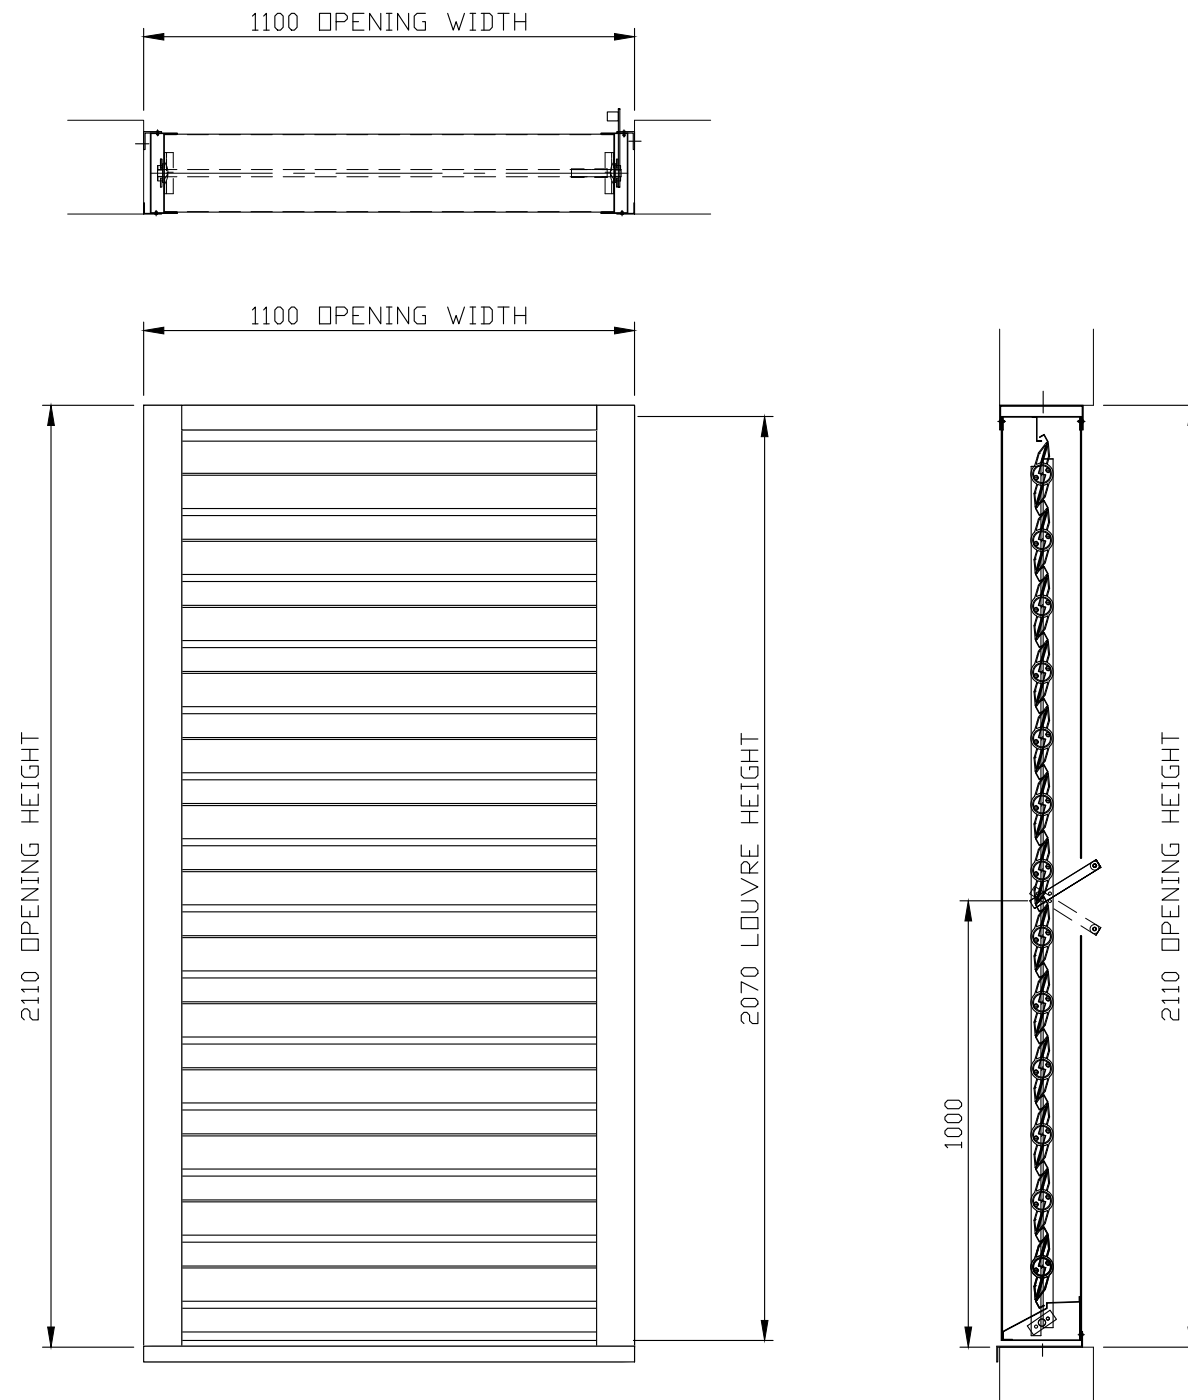
 



180 EASIFLOW
 FRONT ELEVATION & PLAN
 1 OFF AS SHOWN

 


			Austral Monsoon Building Products Pty Ltd PTY LTD ACN 083 857 452 ACN 083 857 452 181-185 COBALT STREET, CAROLE PARK, QLD 4300 PO BOX 230, CAROLE PARK, QLD 4300	IF IN DOUBT - ASK 3rd ANGLE PROJECTION 	Project	Material: ALUMINIUM	Drawn: D.R. 28.03.22	Job No. SAMPLE	
					Client	Finish:	Checked:		
			These drawings are the property of Austral Monsoon Building Products and are not to be reproduced in whole or part without permission of Austral Monsoon Building Products Pty Ltd. A.C.N. 083 857 452 © Copyright 1999		Description 180 EASIFLOW OPERABLE LOUVRE ELEVATION VIEW		Approved:	Dwg Sheet No.	Rev
A	INITIAL ISSUE	28/03/22					Scale: 1:15		01
Rev	Description	Date							

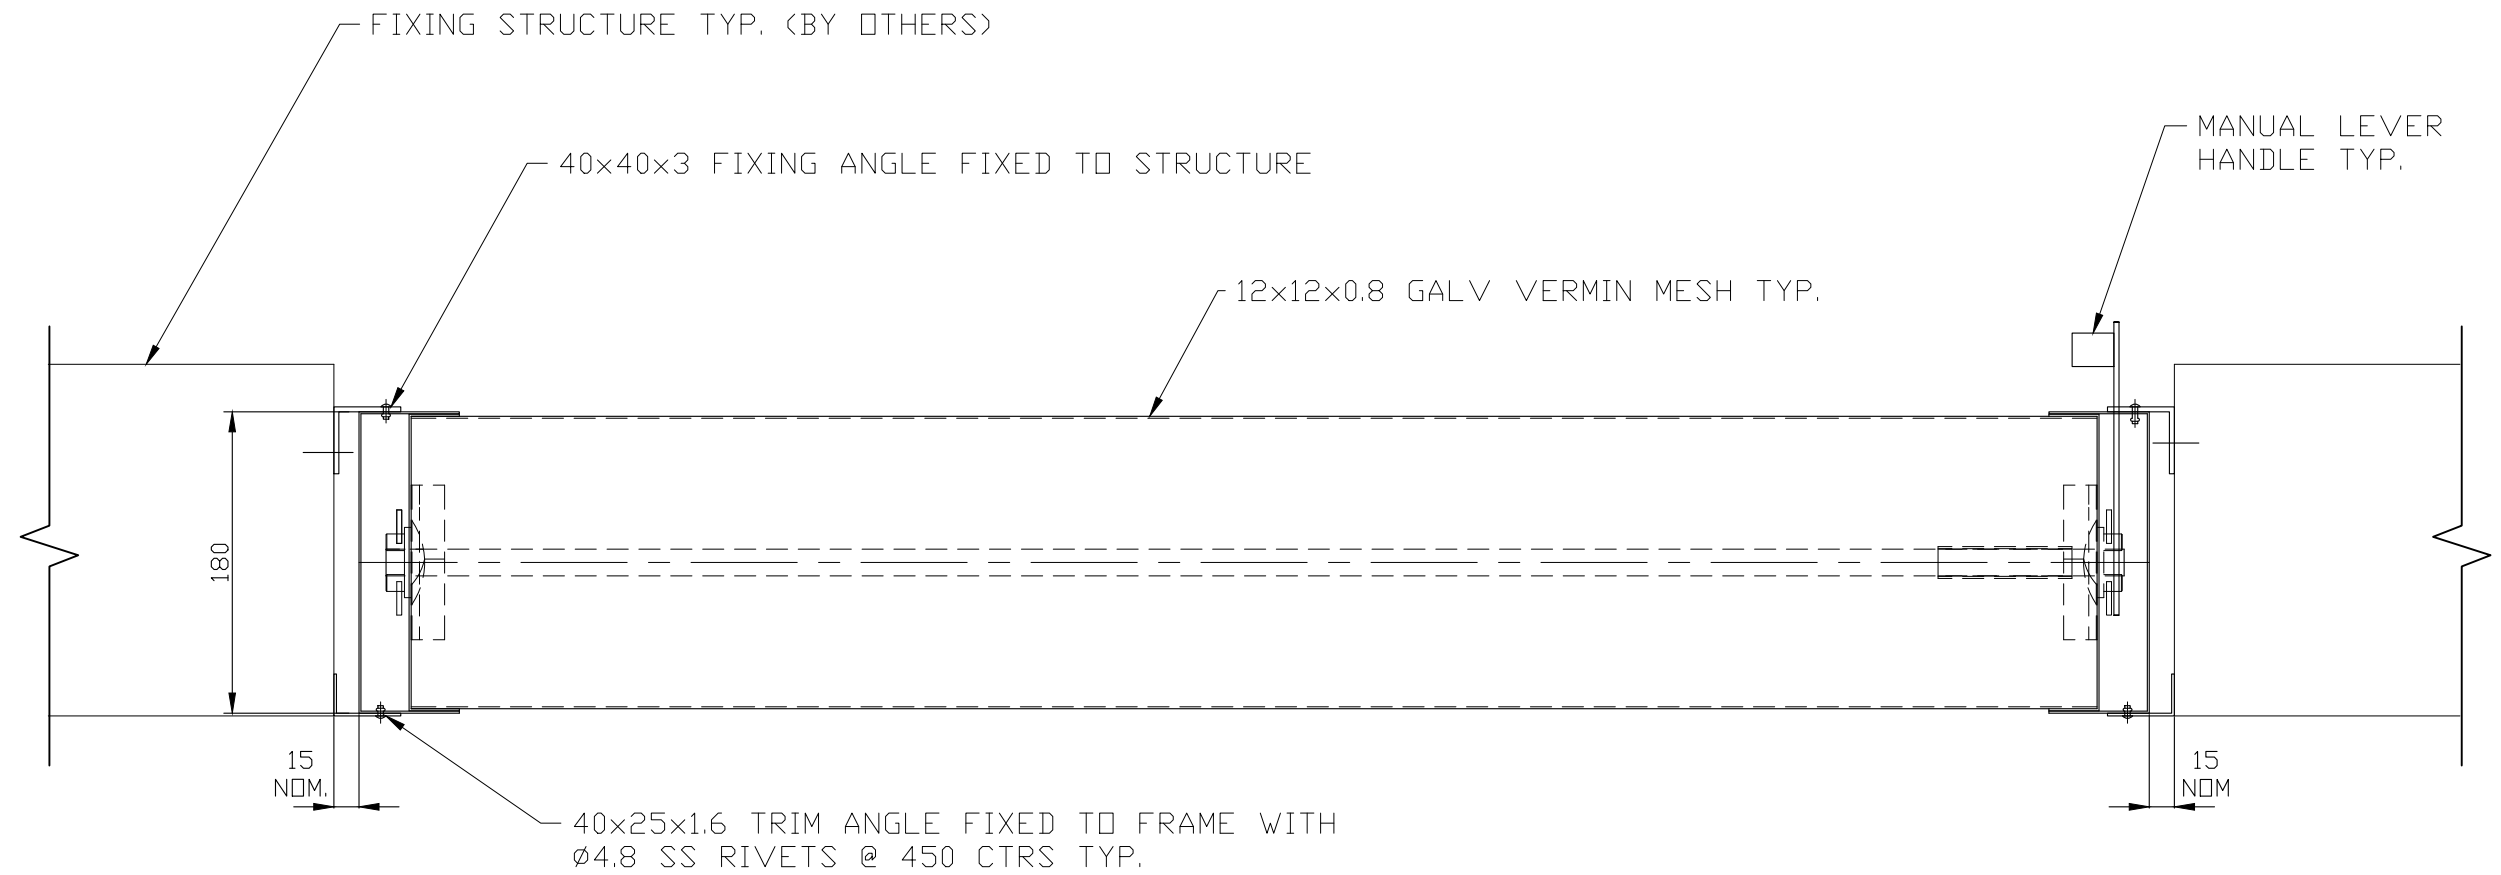


HORIZONTAL SECTION – STRUCTURE FIXING DETAILS

 			Austral Monsoon Building Products Pty Ltd PTY LTD ACN 083 857 452 ACN 083 857 452 181-185 COBALT STREET, CAROLE PARK, QLD 4300 PO BOX 230, CAROLE PARK, QLD 4300		IF IN DOUBT – ASK 3rd ANGLE PROJECTION 	Project	Material: ALUMINIUM	Drawn: D.R. 28.03.22	Job No. SAMPLE	
			These drawings are the property of Austral Monsoon Building Products and are not to be reproduced in whole or part without permission of Austral Monsoon Building Products Pty Ltd. A.C.N. 083 857 452 © Copyright 1999			Client	Finish:	Checked:	Approved:	Dwg Sheet No. 02
A	INITIAL ISSUE	28/03/22				Description 180 EASIFLOW OPERABLE LOUVRE HORIZONTAL SECTION DETAILS		Scale: 1:4		
Rev	Description	Date								

FOLDED SUBHEAD FIXED TO STRUCTURE

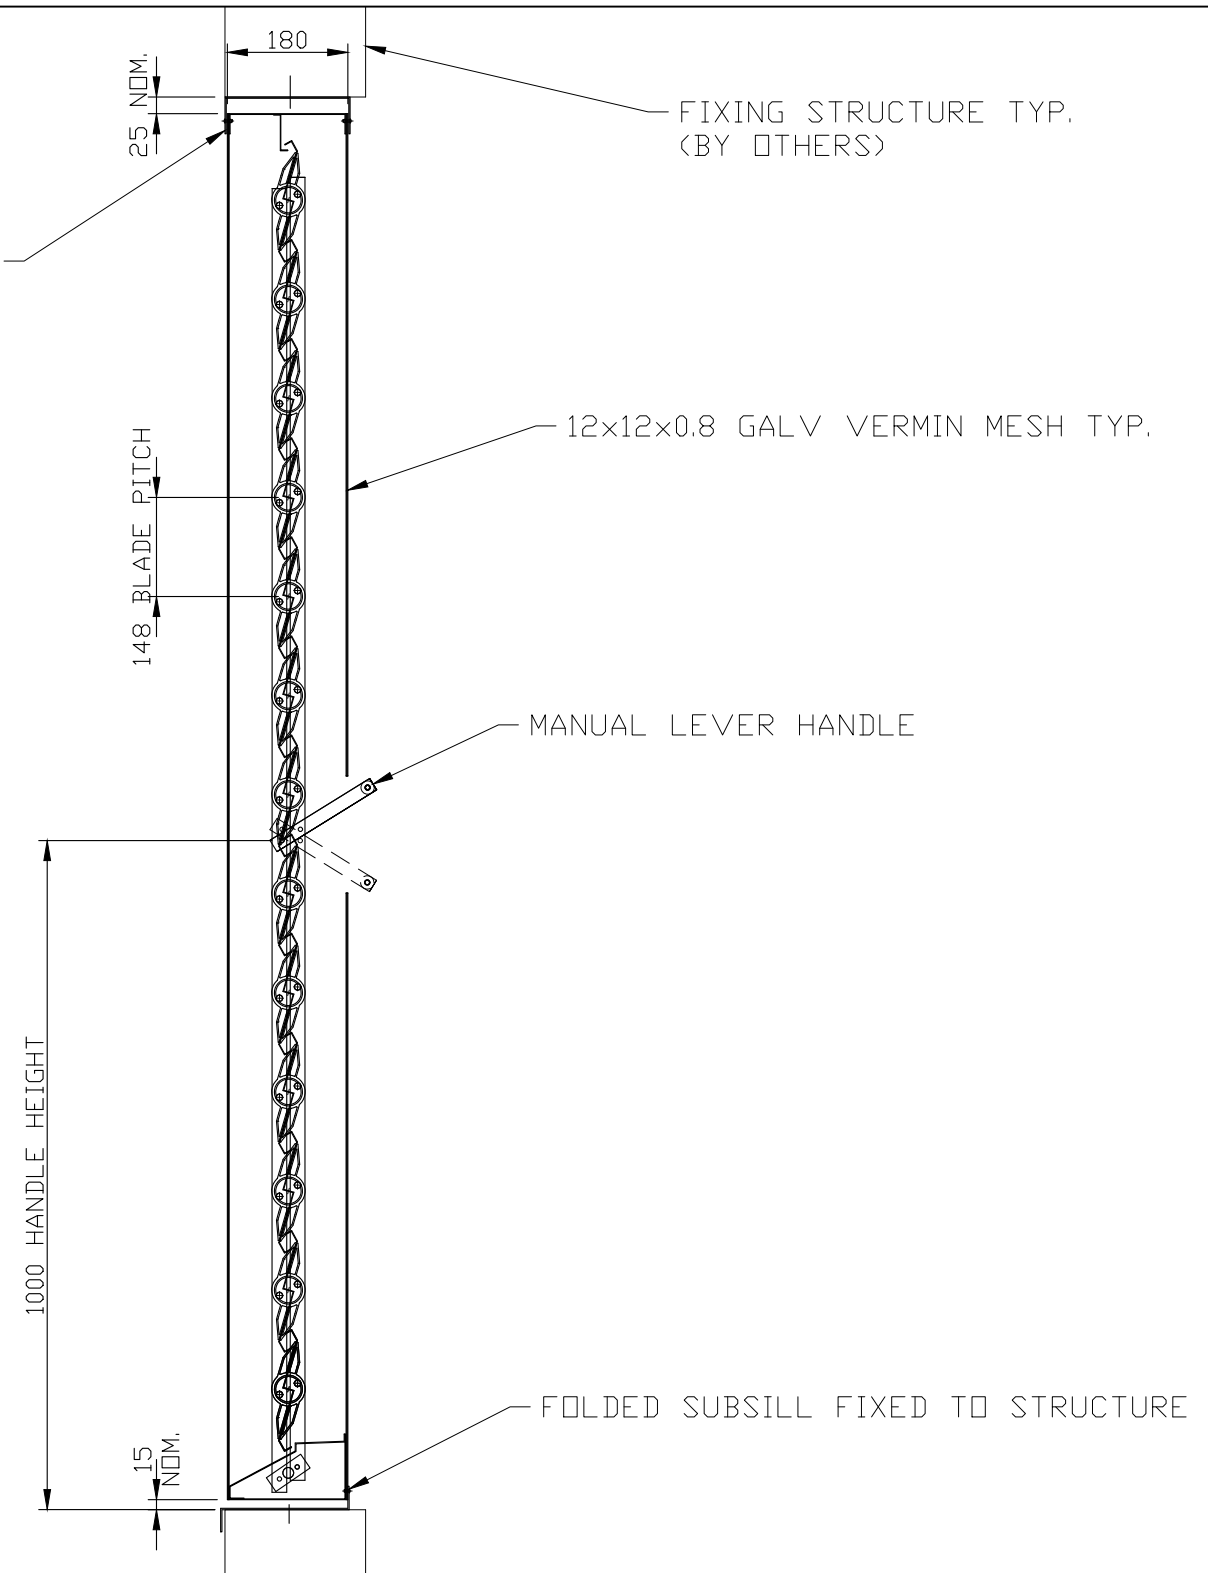

VERTICAL SECTION DETAILS – FIXING DETAILS

 			Austral Monsoon Building Products Pty Ltd PTY LTD ACN 083 857 452 ACN 083 857 452 181-185 COBALT STREET, CAROLE PARK, QLD 4300 PO BOX 230, CAROLE PARK, QLD 4300		IF IN DOUBT – ASK 3rd ANGLE PROJECTION 		Project Client Description 180 EASIFLOW OPERABLE LOUVRE VERTICAL SECTION DETAILS		Material: ALUMINIUM	Drawn: D.R. 28.03.22	Job No. SAMPLE	
			These drawings are the property of Austral Monsoon Building Products and are not to be reproduced in whole or part without permission of Austral Monsoon Building Products Pty Ltd. A.C.N. 083 857 452 © Copyright 1999					Finish:	Checked:	Approved:	Dwg Sheet No. 03	Rev A
A INITIAL ISSUE	28/03/22											
Rev Description	Date											
										Scale: 1:10		